

PROPOSED FLOOR PLAN
 A5 A110 1/4" = 1'-0"


WALL SECTION - ANGLED WALL
 C1 A110 1/2" = 1'-0"

GENERAL NOTES & LEGEND

- EXISTING WALLS TO REMAIN SHOWN SHADED
- ▨ EXISTING WALLS REMOVED DURING DEMO
- NEW PARTITION TYPES ARE KEYED ON ENLARGED PLANS

SHEET KEYNOTES

1. NEW INTERIOR STOREFRONT GLASS SYSTEM
2. NEW UPPER & LOWER BASE CABINETS, SOLID SURFACE COUNTERTOPS
3. MULTIMEDIA DISPLAY
4. RELOCATE SALVAGED STOREFRONT, REF. FRAME ELEVATIONS
5. NEW FLOORING, REF. INTERIORS
6. NEW FURNITURE, REF. FURNITURE DRAWINGS
7. NEW SHELVING, REF. FURNITURE DRAWINGS
8. NEW TILE AT RESTROOM
9. NEW ACT CEILING TO MATCH EXISTING
10. NEW GYP. BD. CEILING
11. NEW RECESSED MOTORIZED PROJECTION SCREEN
12. NEW CEILING-MOUNTED PROJECTOR
13. NEW TOILET
14. NEW SINK
15. NEW LIGHT FIXTURE, SEE ELECTRICAL
16. SALVAGED BOOK DROP BIN
17. REPAIR WHEELCHAIR LIFT
18. ACCESSIBLE PUSH BUTTON AND DOOR ACTUATOR
19. PLANTERS PROVIDED BY OWNER
20. LIGHT SHELF - 12" GYP BOARD ON 6" FRAMED BOX BEAM
21. NEW ELECTRICAL, BELOW WORKTABLES
22. NEW OPAC COMPUTER
23. NEW SELF CHECK MACHINE
24. NEW MULTIFUNCTION DEVICE
25. NEW PRINTER COIN BOX
26. RELOCATE EXISTING LIGHT FIXTURES
27. NEW CORNERGUARDS
28. NEW 1HR CEILING, REF. A003 AND D2/A210
29. NEW ROLLER SHADES
30. 1HR FIRE CALLING
31. SOUND ATTENUATION AT CEILING
32. WASTE RECEPTACLE BY OTHERS

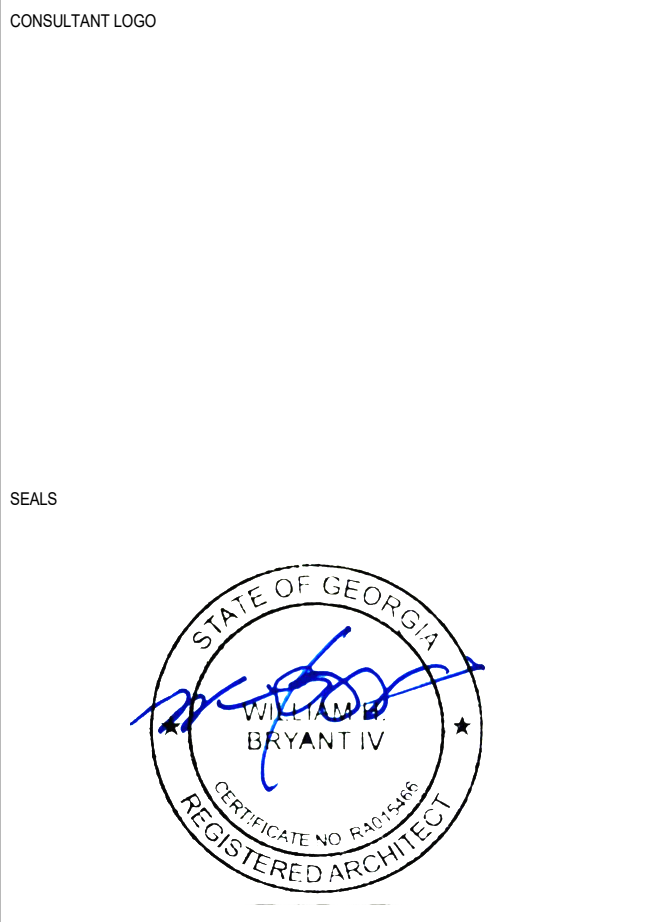

FULTON COUNTY LIBRARY SYSTEM
MARTIN LUTHER KING, JR. LIBRARY RENOVATION
 409 JOHN WESLEY DOBBS AVE.
 ATLANTA, GEORGIA 30312

ISSUED FOR CONSTRUCTION
 SHEET ISSUE:
 NO. DATE DESCRIPTION BY
 0 8.22.2023 PERMIT SET

PRINCIPAL IN CHARGE: NOT SET
 PROJECT ARCHITECT: NOT SET
 DRAWN BY: Author

SHEET TITLE:
**LEVEL 1 OVERALL
 PLAN**

SHEET NO. PROJ. NO.
 A110 022376

A110

ALL DRAWINGS, SPECIFICATIONS AND COPIES THEREOF FURNISHED BY MCMILLAN PAZDAN SMITH ARCHITECTURE ARE AND SHALL REMAIN THE PROPERTY OF MCMILLAN PAZDAN SMITH ARCHITECTURE. THESE DRAWINGS ARE TO BE USED ONLY WITH RESPECT TO THE PROJECT SET FORTH IN THE TITLE BLOCK AND ANY OTHER INSTRUMENTS WITH THE EXCEPT OF ANY CHANGES SET FORTH IN THE CONTRACT. SUCH DOCUMENTS ARE TO BE RETURNED TO MCMILLAN PAZDAN SMITH ARCHITECTURE UPON COMPLETION OF THE PROJECT. SUBMISSION OF THESE DRAWINGS TO ANY OTHER PARTY WITHOUT THE WRITTEN PERMISSION OF MCMILLAN PAZDAN SMITH ARCHITECTURE IS STRICTLY PROHIBITED. MCMILLAN PAZDAN SMITH ARCHITECTURE SHALL NOT BE RESPONSIBLE FOR ANY REPRODUCTION OR TRANSMISSION OF THESE DRAWINGS IN ANY MANNER WITHOUT THE WRITTEN PERMISSION OF MCMILLAN PAZDAN SMITH ARCHITECTURE.