

After recording return to:
Michael Graham, Land Administrator
Fulton County Land Division
141 Pryor Street, SW, Suite 8021
Atlanta, GA 30303

Cross Reference

Deed/Plat Book 65267, Page 51
Deed Book 67832, Page 343

INDEMNIFICATION, MAINTENANCE AND LAND USE AGREEMENT FOR PRIVATE IMPROVEMENT

THIS AGREEMENT made this 26th day of June 2024, between Brightwater Homes, LLC a property owner within Fulton County, Georgia, his successors, affiliates and assigns, as Indemnitor ("Owner"), and FULTON COUNTY, GEORGIA, a political subdivision of the State of Georgia ("County").

For good and valuable consideration, receipt of which is hereby acknowledged, it is hereby agreed as follows:

1.

Owner warrants that he is the full and true owner and has clear title to that certain property known as The Ridge at Sweet Apple (f.k.a. Ardenwood) 0 Ebenezer Rd. Fulton County, Milton, GA, and as more fully described in that certain conveyance recorded in Deed Book 65267, Page 51 of Fulton County, Georgia records, on which Owner desires to install certain private improvements (the "Private Improvements") as more fully described in Exhibit "A", attached hereto and incorporated herein by reference.

2.

Previously, Fulton County was granted a water meter easement, as referenced in and recorded at Deed Book 67832, Page 343 of Fulton County, Georgia records, and hereby grants Owner a License to enter within portions of its water meter easement, to construct, repair and replace, from time to time as may be needed, certain private improvements at his sole cost and responsibility, said private improvements as the same are more fully described in Exhibit "A" (the "Private Improvements").

3.

With respect to this License, Owner shall install and construct the Private Improvements in a good and workmanlike manner and in compliance with all state, local, and Fulton County laws and regulations, including but not limited to, all current state, local and Fulton County laws and regulations governing soil erosion and sedimentation control. Owner will at all times adhere to best management

practice procedures to protect the environment in connection with the construction, repair and/or maintenance of the Private Improvements.

4.

This License shall commence on the date of execution hereof and shall continue in full force and effect unless and until it is terminated at the will of the County.

5.

Owner may terminate this License and Agreement by written notice to the County and shall remove the Private Improvement at his sole costs and return the area to its natural vegetative state. If during the term of this License, the area containing the Private Improvements is condemned by the County or its assign, Owner shall make no claim in the condemnation proceedings for compensation for the Private Improvements.

6.

Fulton County personnel and/or agents shall have free access to and across the Private Improvements to perform routine maintenance and any emergency repairs to the existing public improvements.

7.

Owner shall be solely responsible for the maintenance, repair and replacement of the Private Improvements and the County grants Owner a right of access in order to carry out these obligations.

8.

Notwithstanding any other provisions, in the case of an emergency, Fulton County may immediately suspend or revoke the License without notice in order to protect the health, safety, and welfare of the public. In non-emergency situations, after providing at least 10 days' notice to Owner, Fulton County may suspend or revoke the License in order to carry out any necessary governmental function. In the event of the suspension or revocation of the License, Owner must cure all defects specified by the County in its notice and within the time reasonably specified by the County. Failure on the part of Owner to cure any defects within the allotted time will be grounds for the County to terminate the License. Alternately, the County may, but shall not be required to, cure any such defect at the sole cost and expense of Owner. The County may elect to terminate the License at will and remove the Private Improvements without liability for loss or damage for such removal. Fulton County shall remove the Private Improvements so as not to damage other portions of Owner's property and is granted a right of entry by Owner on the other portions of Owner's property to effectuate the repair, if necessary.

9.

Owner hereby agrees to indemnify Fulton County and hold Fulton County harmless from any and all damages which Fulton County may suffer and from any and all liability, claims, penalties, forfeitures, suits, and costs and expenses incident to the granting of the License and this Agreement (including cost of defense, settlement, and reasonable attorney's fees), which it may hereafter incur, become responsible for, or pay out as a result of the death or bodily injuries to any person, destruction or damage to any property, contamination of or adverse effects on the environment, or any violations of governmental laws, regulations, or orders caused, in whole or in part, by the negligent act, negligent omission or willful misconduct of Owner, his employees, subcontractors, or assigns in the performance of this License or Agreement.

10.

Owner agrees to repair or replace in a manner acceptable to the County and/or the owner thereof any public utilities damaged by its employees or subcontractors during performance of this License and Agreement or resulting from the failure of the Private Improvements. At its election the County may repair or replace the damaged utility and assess all costs against Owner.

11.

The License conveyed to Owner by this Agreement shall be binding upon Owner, his assigns, affiliates, and successors. This Agreement shall be governed by and construed in accordance with the laws of the State of Georgia. If any provisions of this Agreement is held to be unenforceable for any reason, the unenforceability thereof shall not affect the remainder of the Agreement, which shall remain in full force and effect, and enforceable in accordance with its terms.

12.

The License conveyed to Owner by this Agreement shall constitute a covenant running with the land and shall be recorded in the real property records of Fulton County, Georgia and shall be binding upon all subsequent transferees of said property.

13.

All notices, consents, request, demands or other communications to or upon the respective party shall be in writing and shall be effective for all purposes upon receipt, including, but not limited to, in the case of (i) personal delivery; (ii) delivery by messenger, express or air courier or similar courier; or (iii) delivery by United States first class certified or registered mail, postage prepaid and addressed as follows:

COUNTY: Fulton County
Director of Public Works
141 Pryor Street, SW, 6th. Floor
Atlanta, GA. 30303

with a copy to: County Attorney
Office of the County Attorney
141 Pryor Street, SW, Suite 4038
Atlanta, GA. 30303

OWNER: Brightwater Homes, LLC
227 Sandy Springs Pl NE, Suite 110
Sandy Springs, GA 30328

Re: 2nd District 2nd Section, Land Lot(s) 1074

Parcel Number: 22-3430-1074-025-4

IN WITNESS WHEREOF, the parties have executed this Agreement at Atlanta, Georgia, as of the day and year first above written.

Signatures:

Signed sealed and delivered in the presence of

OWNER Brightwater Homes, LLC


Unofficial Witness

Angela McDaniel
Notary Public
My Commission Expires: 9/4/27

(Notary Seal)

(Notary Stamp)



Attest:


Clerk of Commissioners



APPROVED AS TO CONTENT:


David E. Clark, Director
Department of Public Works


Signature (Authorized Party to Bind Owner Entity)


Joel Ferguson VP of Operations
Signatory's Name and Title (printed)

Owner's Address: Brightwater Homes

227 Sandy Springs PI NE, Suite 110


Sandy Springs, GA 30328

FULTON COUNTY, GEORGIA

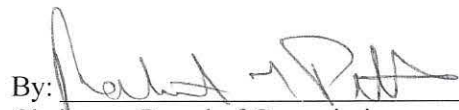By: 
Chairman, Board of Commissioners

APPROVED AS TO FORM:


Y. Soo Jo, County Attorney

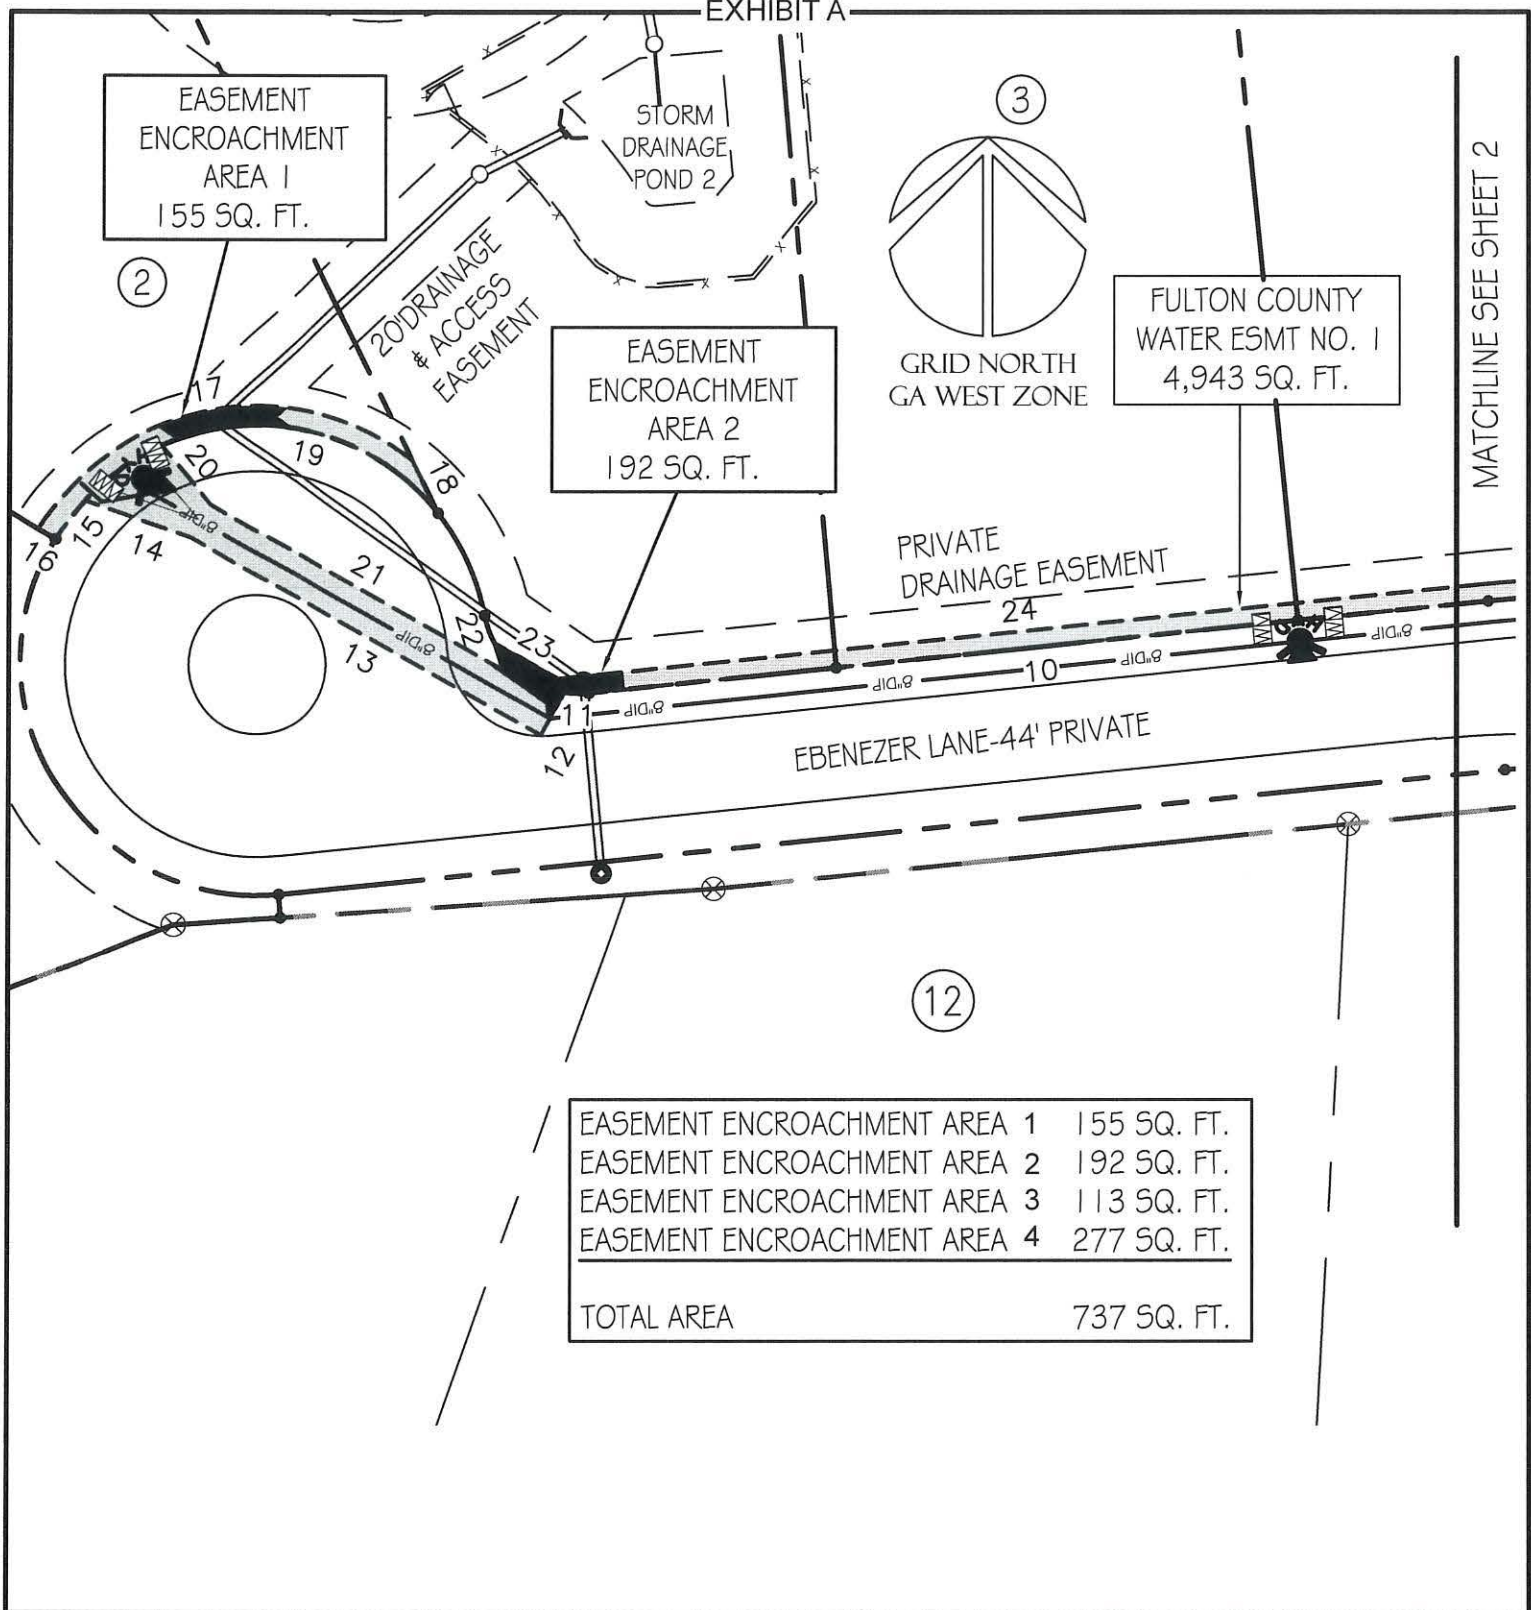

SHEET 1 OF 8

BY: AMW

SCALE: 1" = 50'

CHK: BTM

DWG: P:\2021\0422\SURVEY\SEWER EASEMENT.dwg

Bowman

Bowman Consulting Group, Ltd.
4174 Silver Peak Parkway
Suwanee, GA 30024

Phone: (770) 932-6550
Fax: (770) 932-6551
www.bowmanconsulting.com

© Bowman Consulting Group, Ltd.


BCG PROJECT NO: 200031-01-001

EASEMENT ENCROACHMENT EXHIBIT

ON THE PROPERTY OF
RIDGE AT
SWEET APPLE

LAND LOT 1074
2nd DISTRICT
2nd SECTION
CITY OF MILTON
FULTON COUNTY
GEORGIA



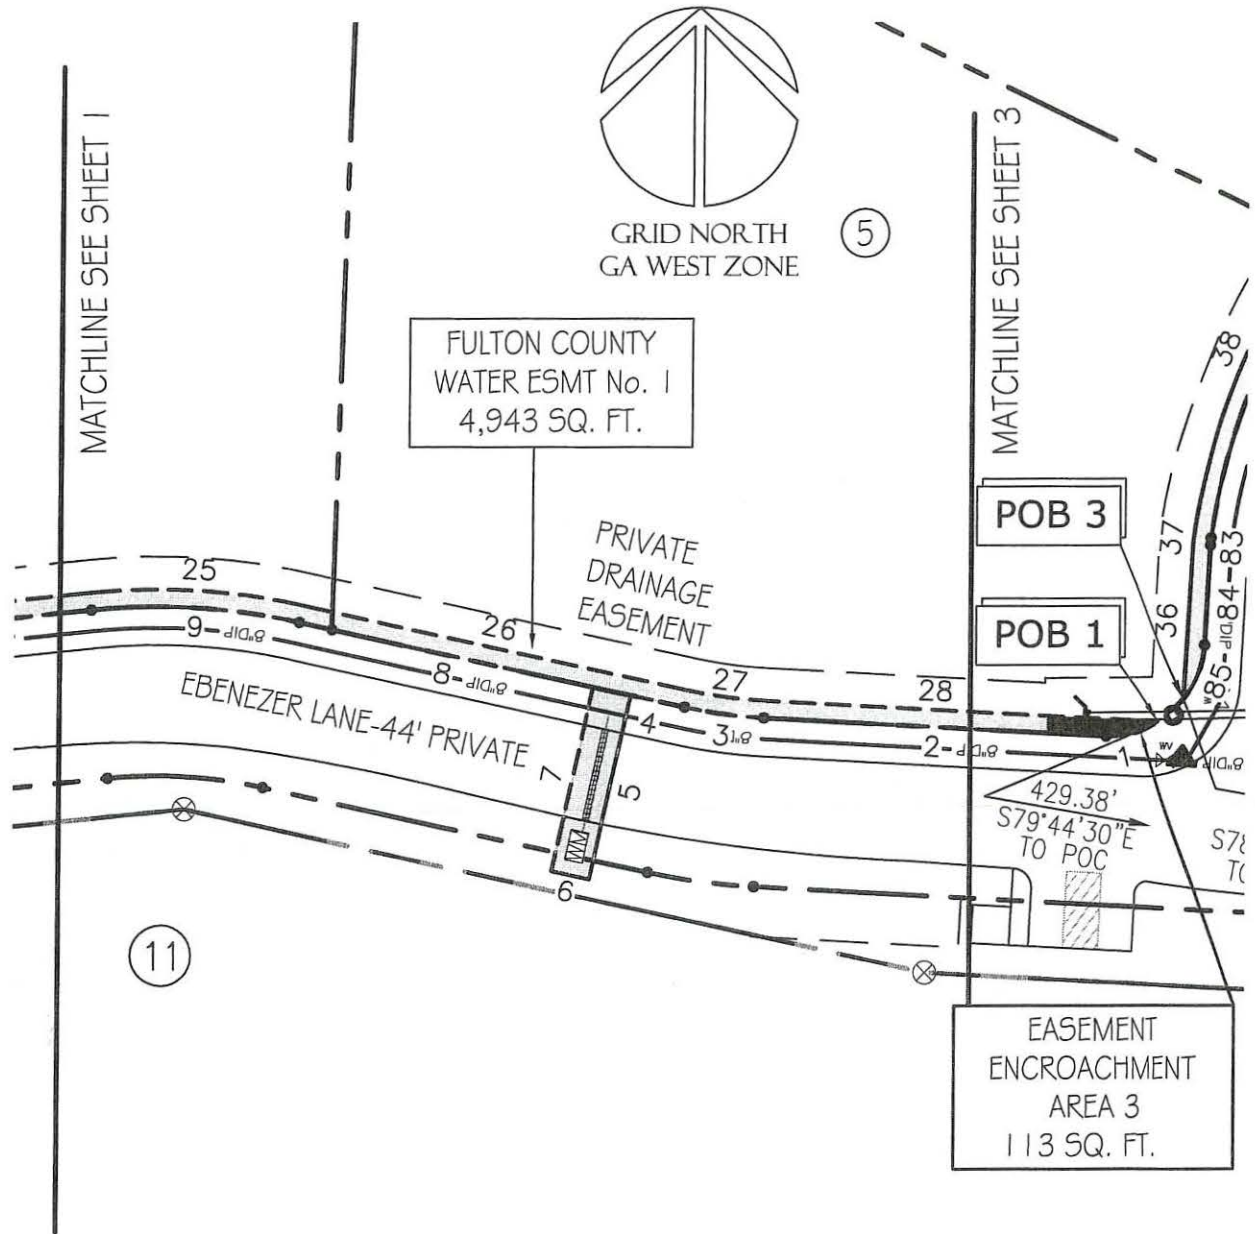

SHEET 2 OF 8

BY: AMW

SCALE: 1" = 50'

CHK: BTM

DWG: P: \2021\0422\SURVEY\SEWER EASEMENT.dwg

Bowman

Bowman Consulting Group, Ltd.
4174 Silver Peak Parkway
Suwanee, GA 30024

Phone: (770) 932-6550
Fax: (770) 932-6551
www.bowmanconsulting.com

© Bowman Consulting Group, Ltd.

BCG PROJECT NO: 200031-01-001

EASEMENT ENCROACHMENT EXHIBIT

ON THE PROPERTY OF
RIDGE AT
SWEET APPLE

LAND LOT 1074
2nd DISTRICT
2nd SECTION
CITY OF MILTON
FULTON COUNTY
GEORGIA



EXHIBIT A

MATCHLINE SEE SHEET 4

FULTON COUNTY
WATER ESMT No. 3
9,900 SQ. FT.



PRIVATE
DRAINAGE
EASEMENT

WOOD FERN WAY - PRIVATE

PRIVATE
DRAINAGE
EASEMENT

MATCHLINE SEE SHEET 2

POB 3

POB 1

POB 2

FULTON COUNTY
WATER ESMT No. 2
747 SQ. FT.

P.O.C.

N:1490758.90
E:2229683.11

1"OTP
FOUND

SHEET 3 OF 8

BY: AMW

SCALE: 1" = 50'

CHK: BTM

DWG: P:\2021\0422\SURVEY\SEWER EASEMENT.dwg

Bowman

Bowman Consulting Group, Ltd.
4174 Silver Peak Parkway
Suwanee, GA 30024

Phone: (770) 932-6550

Fax: (770) 932-6551

www.bowmanconsulting.com

© Bowman Consulting Group, Ltd.


BCG PROJECT NO: 200031-01-001

EASEMENT ENCROACHMENT EXHIBIT

ON THE PROPERTY OF
RIDGE AT
SWEET APPLE

LAND LOT 1074
2nd DISTRICT
2nd SECTION
CITY OF MILTON
FULTON COUNTY
GEORGIA



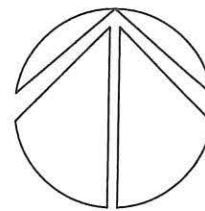

GRID NORTH
GA WEST ZONE

MATCHLINE SEE SHEET 5

WOOD FERN WAY - PRIVATE

FULTON COUNTY
WATER ESMT NO. 3
9,900 SQ. FT.

PRIVATE
DRAINAGE
EASEMENT

MATCHLINE SEE SHEET 3

SHEET 4 OF 8

BY: AMW

SCALE: 1" = 50'

CHK: BTM

DWG: P: \2021\0422\SURVEY\SEWER EASEMENT.dwg

Bowman

Bowman Consulting Group, Ltd.
4174 Silver Peak Parkway
Suwanee, GA 30024

Phone: (770) 932-6550

Fax: (770) 932-6551

www.bowmanconsulting.com

© Bowman Consulting Group, Ltd.

BCG PROJECT NO: 200031-01-001

EASEMENT ENCROACHMENT EXHIBIT


ON THE PROPERTY OF
RIDGE AT
SWEET APPLE

LAND LOT 1074
2nd DISTRICT
2nd SECTION
CITY OF MILTON
FULTON COUNTY
GEORGIA



EXHIBIT A

(13)

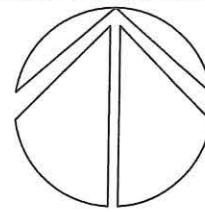

GRID NORTH
GA WEST ZONE
PRIVATE DRAINAGE
EASEMENT

MATCHLINE SEE SHEET 6

PRIVATE
DRAINAGE EASEMENT

WOOD FERN WAY - PRIVATE

8"DIP

47

57

8"DIP

58

46

62

59

60

61

8"DIP

8"DIP 63

PRIVATE
DRAINAGE
EASEMENT

FULTON COUNTY
WATER ESMT NO. 3
9,900 SQ. FT.

MATCHLINE SEE SHEET 4

STREAM
(UT-2)

SHEET 5 OF 8

BY: AMW

SCALE: 1" = 50'

CHK: BTM

DWG: P: \2021\0422\SURVEY\SEWER EASEMENT.dwg

Bowman

Bowman Consulting Group, Ltd.
4174 Silver Peak Parkway
Suwanee, GA 30024

Phone: (770) 932-6550

Fax: (770) 932-6551

www.bowmanconsulting.com

© Bowman Consulting Group, Ltd.


BCG PROJECT NO: 200031-01-001

EASEMENT ENCROACHMENT EXHIBIT

ON THE PROPERTY OF
RIDGE AT
SWEET APPLE

LAND LOT 1074
2nd DISTRICT
2nd SECTION
CITY OF MILTON
FULTON COUNTY
GEORGIA



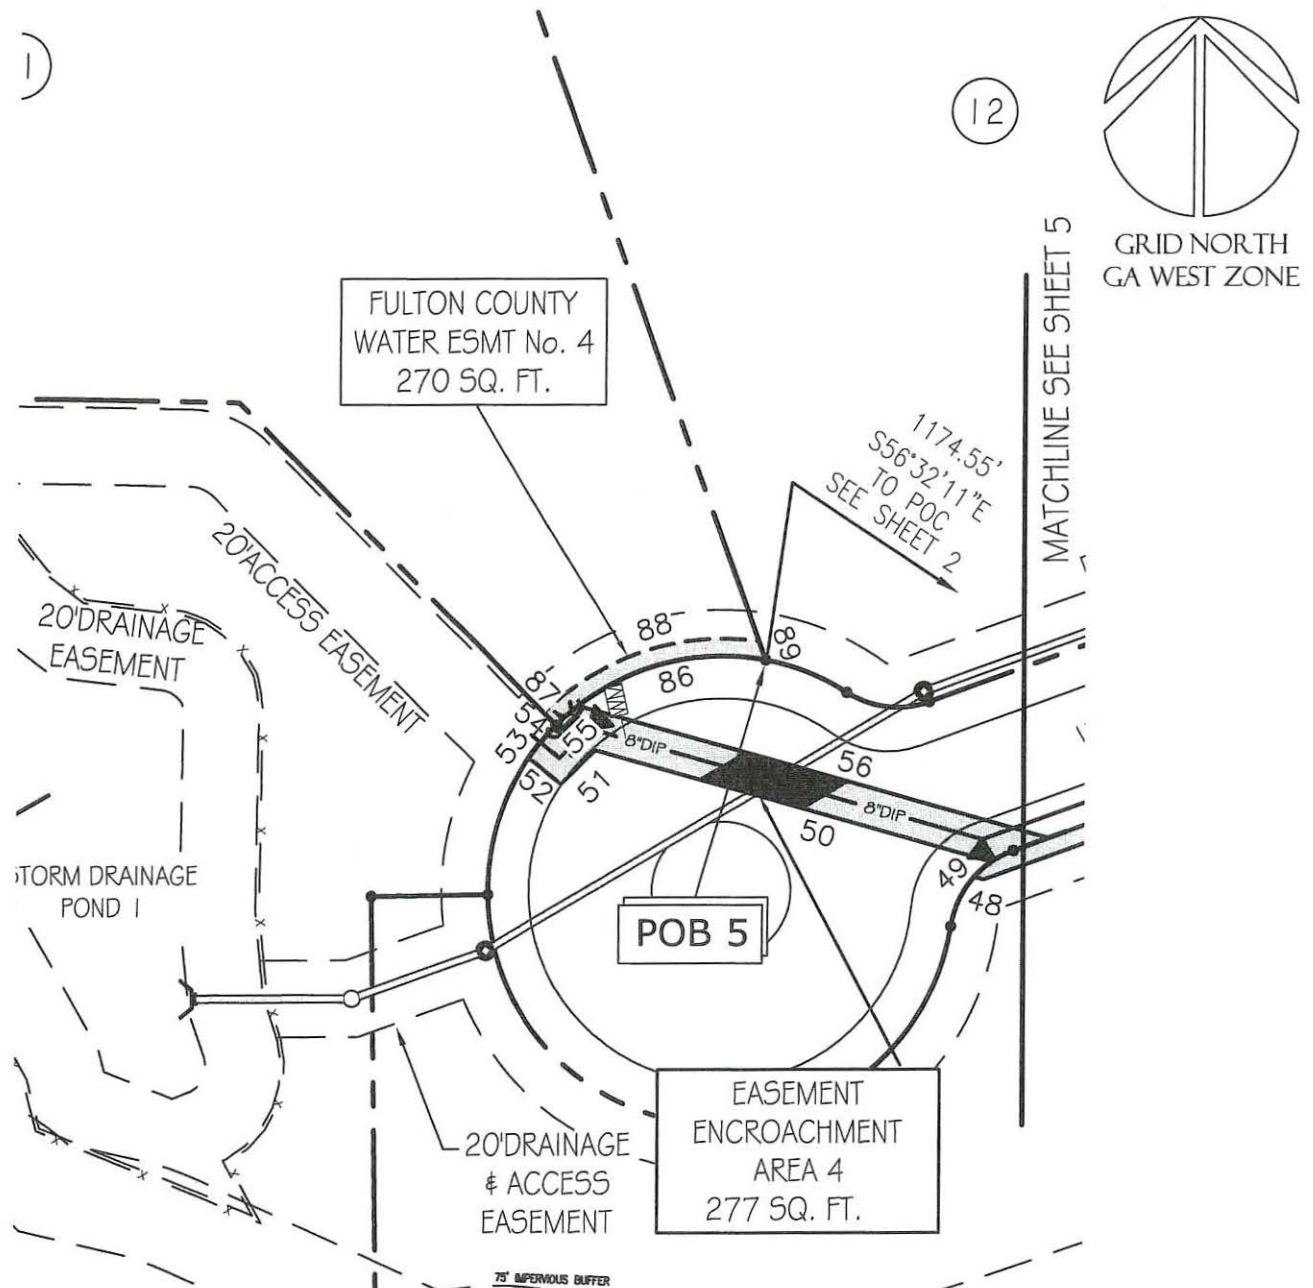

SHEET 6 OF 8

BY: AMW

SCALE: 1" = 50'

CHK: BTM

DWG: P:\2021\0422\SURVEY\SEWER EASEMENT.dwg

Bowman

Bowman Consulting Group, Ltd.
4174 Silver Peak Parkway
Suwanee, GA 30024

Phone: (770) 932-6550

Fax: (770) 932-6551

www.bowmanconsulting.com

© Bowman Consulting Group, Ltd.

BCG PROJECT NO: 200031-01-001

EASEMENT ENCROACHMENT EXHIBIT

ON THE PROPERTY OF
RIDGE AT
SWEET APPLE

LAND LOT 1074
2nd DISTRICT
2nd SECTION
CITY OF MILTON
FULTON COUNTY
GEORGIA



EXHIBIT A

CURVE	RADIUS	ARC LENGTH	CHORD LENGTH	CHORD BEARING
1	25.00'	15.23'	15.00'	S 75°35'19" W
2			90.00'	N 86°57'14" W
3	128.00'	20.79'	20.77'	N 82°18'04" W
4			14.32'	N 77°38'54" W
5			49.00'	S 12°21'06" W
6			10.00'	N 77°38'54" W
7			49.00'	N 12°21'06" E
8			78.80'	N 77°38'54" W
9	172.00'	54.60'	54.37'	N 86°44'32" W
10			234.53'	S 84°09'50" W
11	25.00'	6.32'	6.30'	N 88°35'44" W
12			12.68'	S 29°04'53" W
13			105.17'	N 60°55'07" W
14			28.92'	N 71°01'16" W
15	61.00'	12.46'	12.44'	S 36°52'55" W
16			5.00'	N 58°58'16" W
17	66.00'	111.76'	98.88'	N 79°32'19" E
18			15.30'	S 26°27'43" E
19	61.00'	80.05'	74.43'	N 76°27'43" W
20			19.81'	S 39°51'05" E
21			87.86'	S 60°55'07" E
22			7.30'	N 17°40'41" W
23			18.99'	S 60°55'07" E
24			242.03'	N 84°09'50" E
25	176.50'	56.03'	55.79'	S 86°44'32" E
26			103.12'	S 77°38'54" E
27	123.50'	20.06'	20.04'	S 82°18'04" E
28			104.31'	S 86°57'14" E
29	176.50'	71.62'	71.13'	S 79°53'09" E
30			103.71'	S 68°15'41" E
31	123.50'	4.16'	4.16'	S 69°13'35" E
32			16.99'	N 83°51'52" W
33			91.50'	N 68°15'41" W
34	172.00'	56.59'	56.34'	N 77°41'13" W
35	25.00'	14.30'	14.11'	N 70°43'28" W
36			40.30'	N 03°02'46" E
37	26.50'	2.31'	2.31'	N 05°32'40" E
38	176.50'	96.36'	95.17'	N 23°40'59" E
39			116.99'	N 39°19'23" E
40	223.50'	150.44'	147.61'	N 20°02'25" E
41			44.33'	N 00°45'27" E
42	123.50'	150.88'	141.67'	N 34°14'33" W
43			90.10'	N 69°14'33" W
44	223.50'	84.28'	83.78'	N 80°02'44" W
45			252.33'	S 89°09'04" W

SHEET 7 OF 8

BY: AMW

SCALE: 1" = 50'

CHK: BTM

DWG: P:\2021\0422\SURVEY\SEWER EASEMENT.dwg

Bowman

Bowman Consulting Group, Ltd.
4174 Silver Peak Parkway
Suwanee, GA 30024

Phone: (770) 932-6550

Fax: (770) 932-6551

www.bowmanconsulting.com

© Bowman Consulting Group, Ltd.

BCG PROJECT NO: 200031-01-001

EASEMENT ENCROACHMENT EXHIBIT

ON THE PROPERTY OF
RIDGE AT
SWEET APPLE

LAND LOT 1074
2nd DISTRICT
2nd SECTION
CITY OF MILTON
FULTON COUNTY
GEORGIA



EXHIBIT A

46	123.50'	40.49'	40.31'	S 79°45'32" W
47			141.85'	S 70°21'59" W
48			2.56'	N 74°18'49" W
49	25.00'	5.98'	5.97'	N 48°46'45" E
50			107.91'	N 74°18'49" W
51			12.41'	S 45°02'35" W
52			10.82'	N 50°37'59" W
53	61.00'	10.01'	10.00'	N 39°22'01" E
54			1.77'	S 50°37'59" E
55			9.20'	N 45°02'35" E
56			126.45'	S 74°18'49" E
57			122.26'	N 70°21'59" E
58	128.00'	0.74'	0.74'	N 70°31'52" E
59			44.06'	N 15°56'43" W
60			15.00'	N 74°03'17" E
61			44.06'	S 15°56'43" E
62	128.00'	26.22'	26.18'	N 83°16'57" E
63			252.33'	N 89°09'04" E
64	228.00'	85.98'	85.47'	S 80°02'44" E
65			30.56'	S 69°14'33" E
66			57.00'	N 20°45'27" E
67			20.00'	S 69°14'33" E
68			57.00'	S 20°45'27" W
69			39.54'	S 69°14'33" E
70	128.00'	143.03'	135.71'	S 37°13'47" E
71			44.18'	S 89°14'33" E
72			15.01'	S 01°12'57" E
73			44.00'	N 89°14'33" W
74			42.65'	S 00°45'27" W
75	228.00'	153.47'	150.59'	S 20°02'25" W
76			21.18'	S 39°19'23" W
77			36.83'	S 39°19'23" W
78			43.95'	S 50°40'37" E
79			15.00'	S 39°07'30" W
80			44.00'	N 50°40'37" W
81			43.99'	S 39°19'23" W
82	172.00'	93.90'	92.74'	S 23°40'59" W
83	22.00'	1.92'	1.92'	S 05°32'40" W
84			25.99'	S 03°02'46" W
85	25.00'	15.23'	15.00'	S 20°30'14" W
86	61.00'	59.08'	56.80'	S 72°47'29" W
87			4.50'	N 44°57'25" W
88	65.50'	60.86'	58.69'	N 71°39'35" E
89			5.15'	S 19°38'01" E

SHEET 8 OF 8

BY: AMW

SCALE: 1" = 50'

CHK: BTM

DWG: P:\2021\0422\SURVEY\SEWER EASEMENT.dwg

Bowman

Bowman Consulting Group, Ltd.
4174 Silver Peak Parkway
Suwanee, GA 30024

Phone: (770) 932-6550

Fax: (770) 932-6551

www.bowmanconsulting.com

© Bowman Consulting Group, Ltd.

BCG PROJECT NO: 200031-01-001

EASEMENT ENCROACHMENT EXHIBIT

ON THE PROPERTY OF
RIDGE AT
SWEET APPLE

LAND LOT 1074
2nd DISTRICT
2nd SECTION
CITY OF MILTON
FULTON COUNTY
GEORGIA

