


K:\AMT_CIVIL\014502000_5555 Woodward Parkway\CAD\Exhibits\02_INFRASTRUCTURE\2026-06-09 FC ROW Exhibit\Exhibit 2 Site Plan.dwg Layout1 Jun 15, 2026 9:33am by: Mel.Kenn


SITE PLAN LEGEND

- PROPOSED PROPERTY LINES
- PUBLIC STREETS (MAINTAINED BY CITY OF ALPHARETTA)

EXHIBIT A

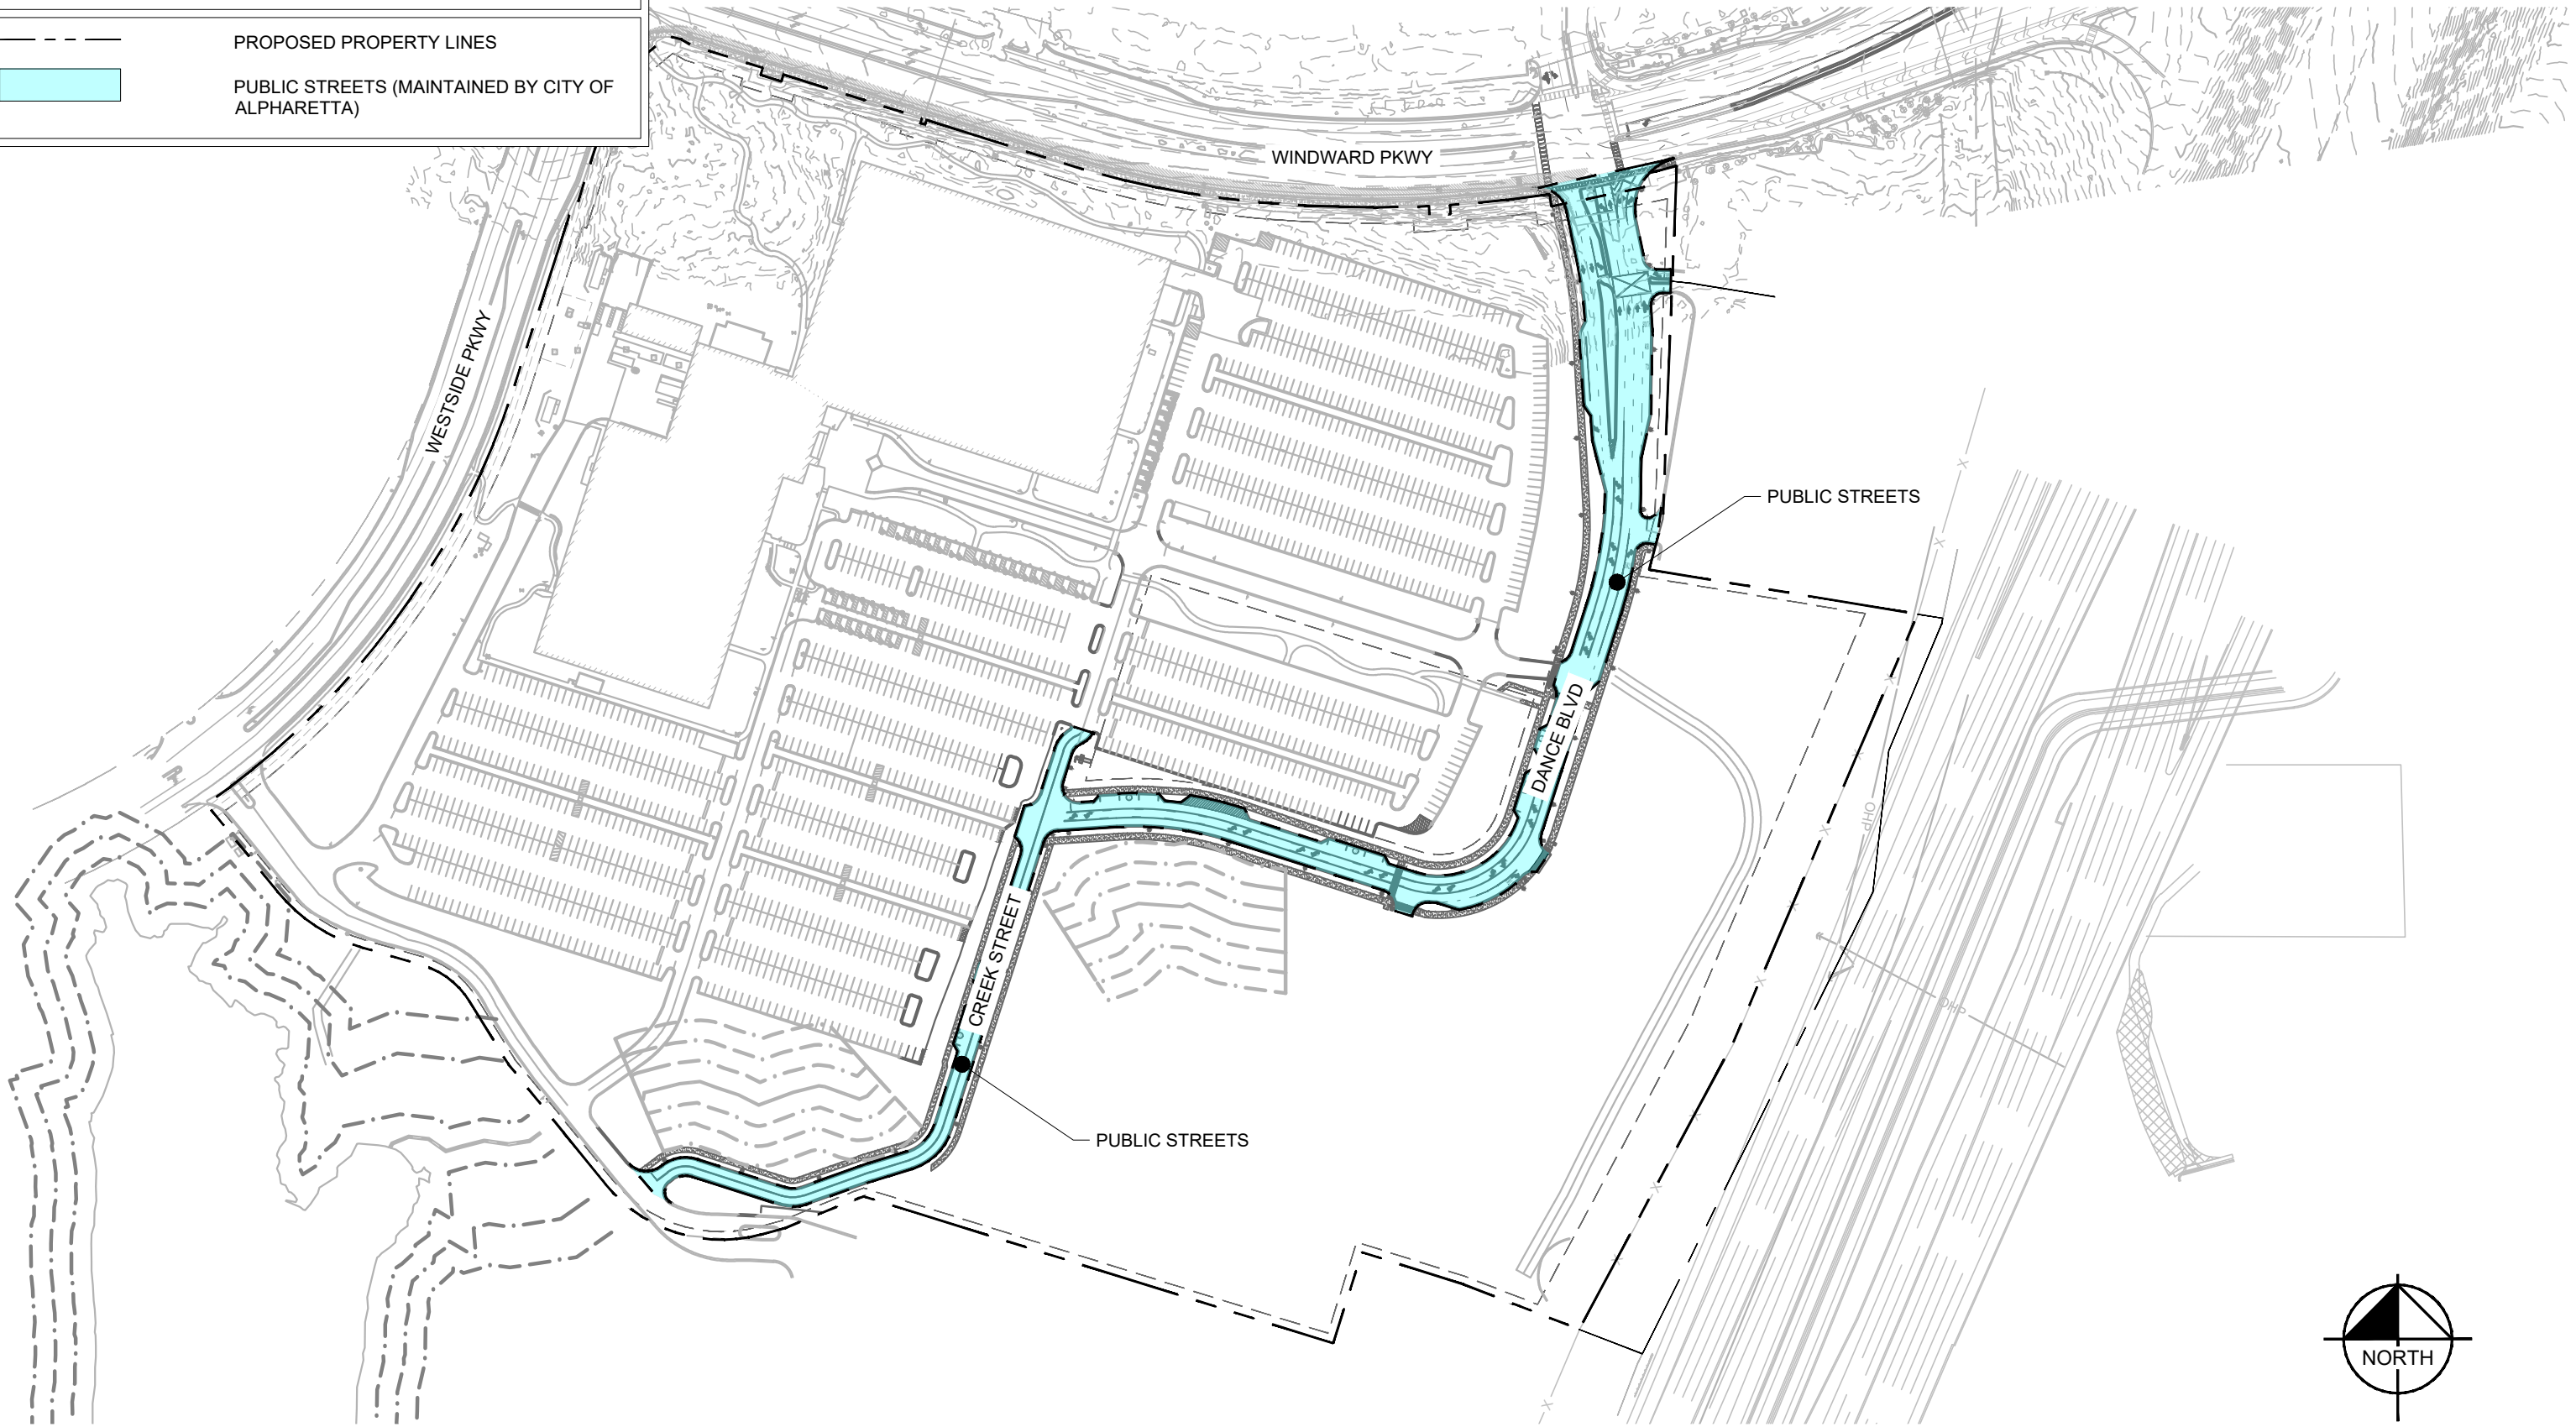

CONTINUUM - PUBLIC STREETS

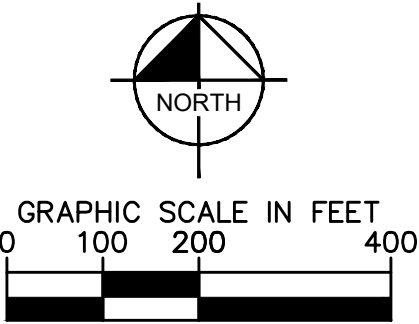

2026-06-15