


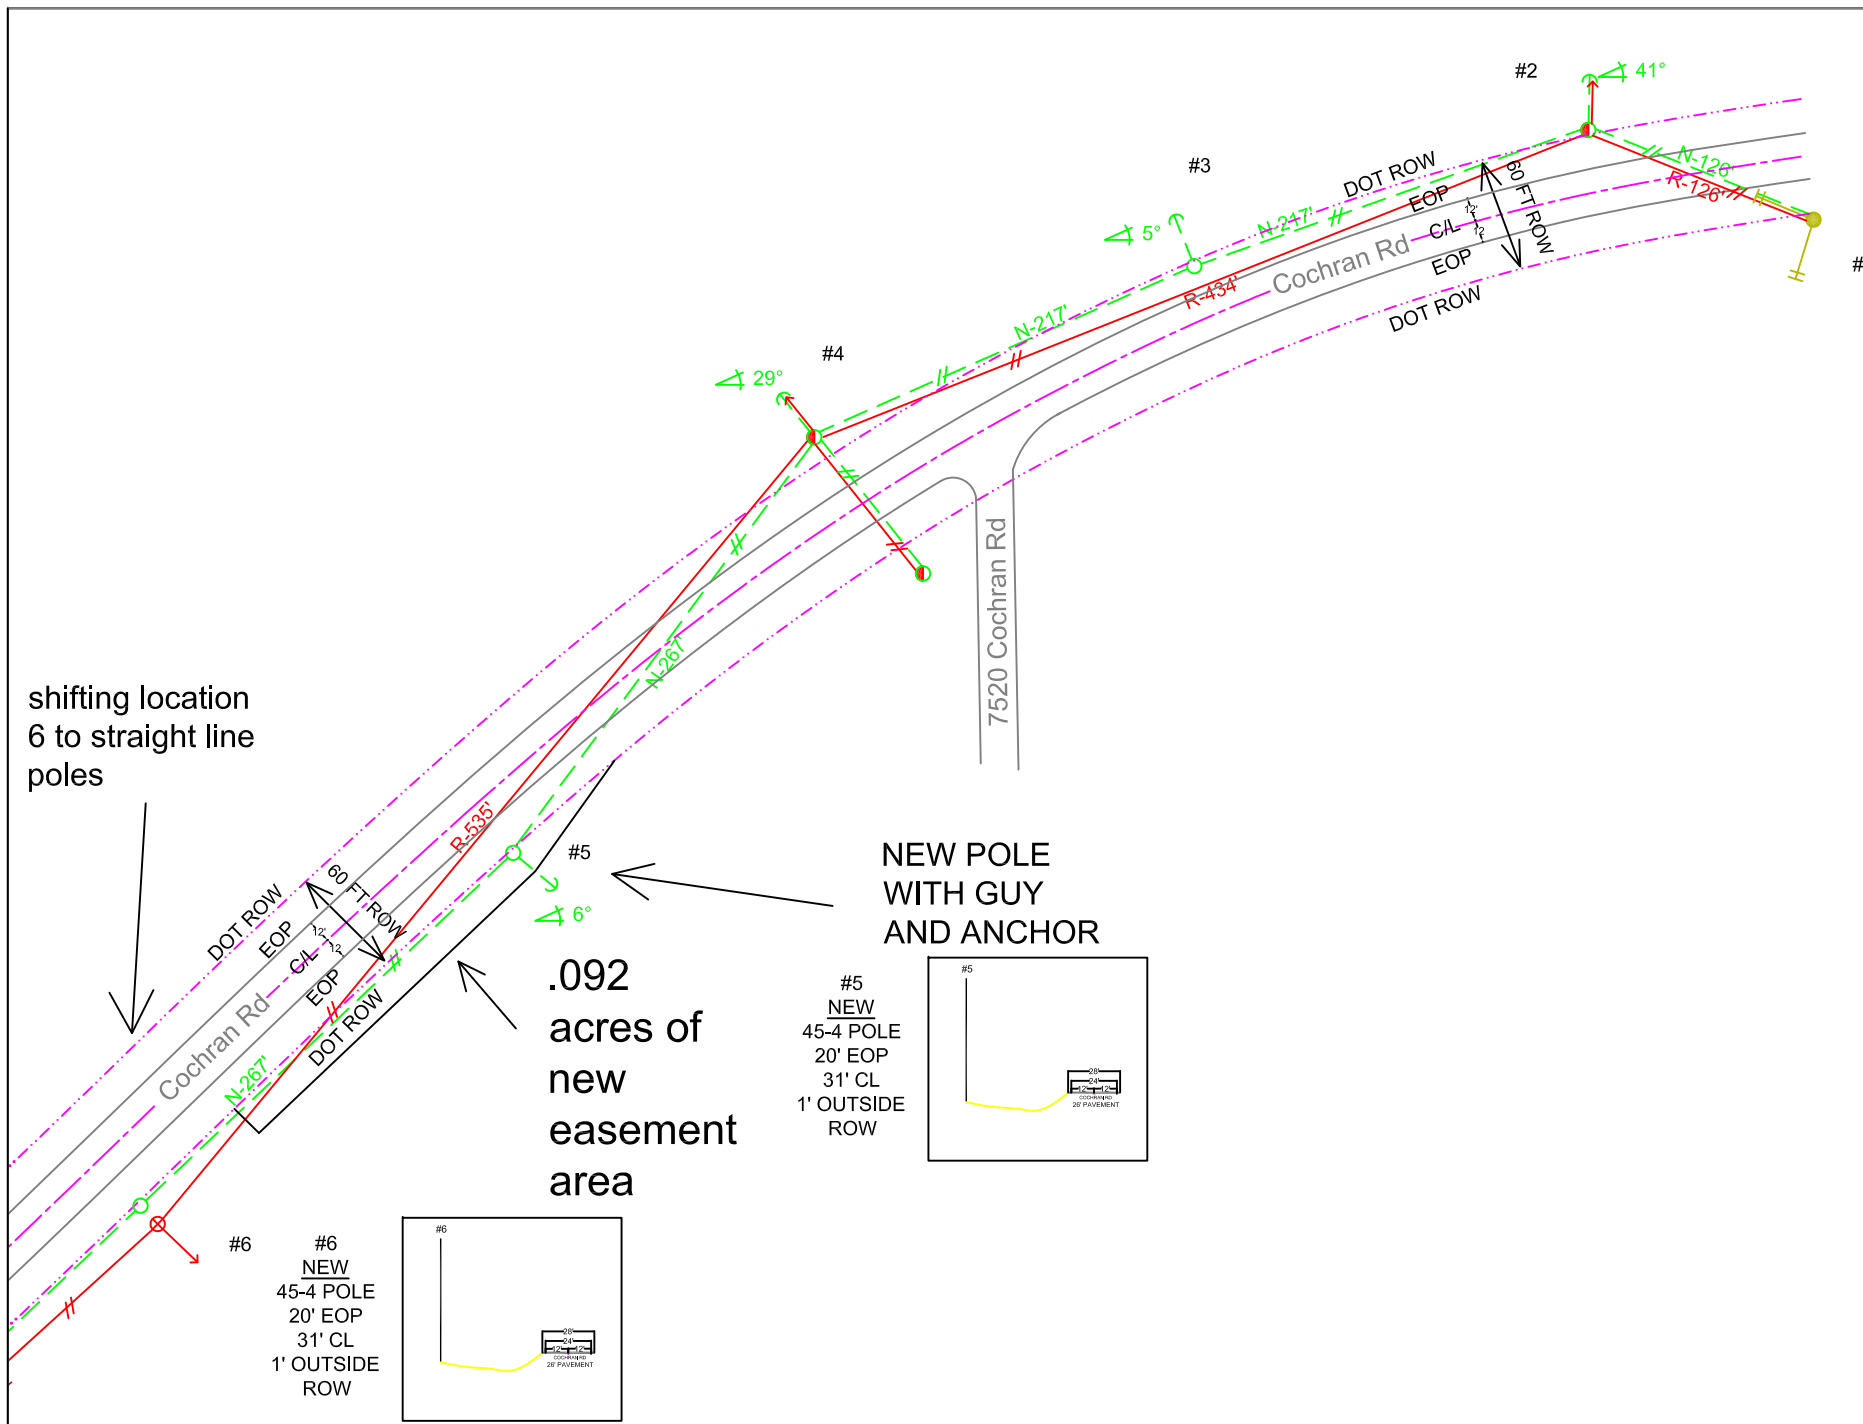

LEGEND

- EXISTING POLE
- REMOVE POLE
- CHANGE OUT POLE
- NEW POLE
- EXISTING ANCHOR
- REMOVAL ANCHOR
- NEW ANCHOR
- OVERHEAD GUY
- SECURITY LIGHT
- FUSE CUTOFF
- LIGHTNING ARRESTOR
- RECLOSER
- DEFLECTION ANGLE
- TRANSFORMER

PROJECT NOTES

CAPPSTONE
ENERGY GROUP, LLC

REVISIONS

DATE	INITIALS	DESCRIPTION

GREYSTONE
POWER CORPORATION
AN ELECTRIC MEMBERSHIP CORPORATION


PROJECT NAME
Cochran Rd

PROJECT WORK ORDER NUMBER
438393

NORTH


SCALE 1"=100'

STAKING SHEET #
1
of 4

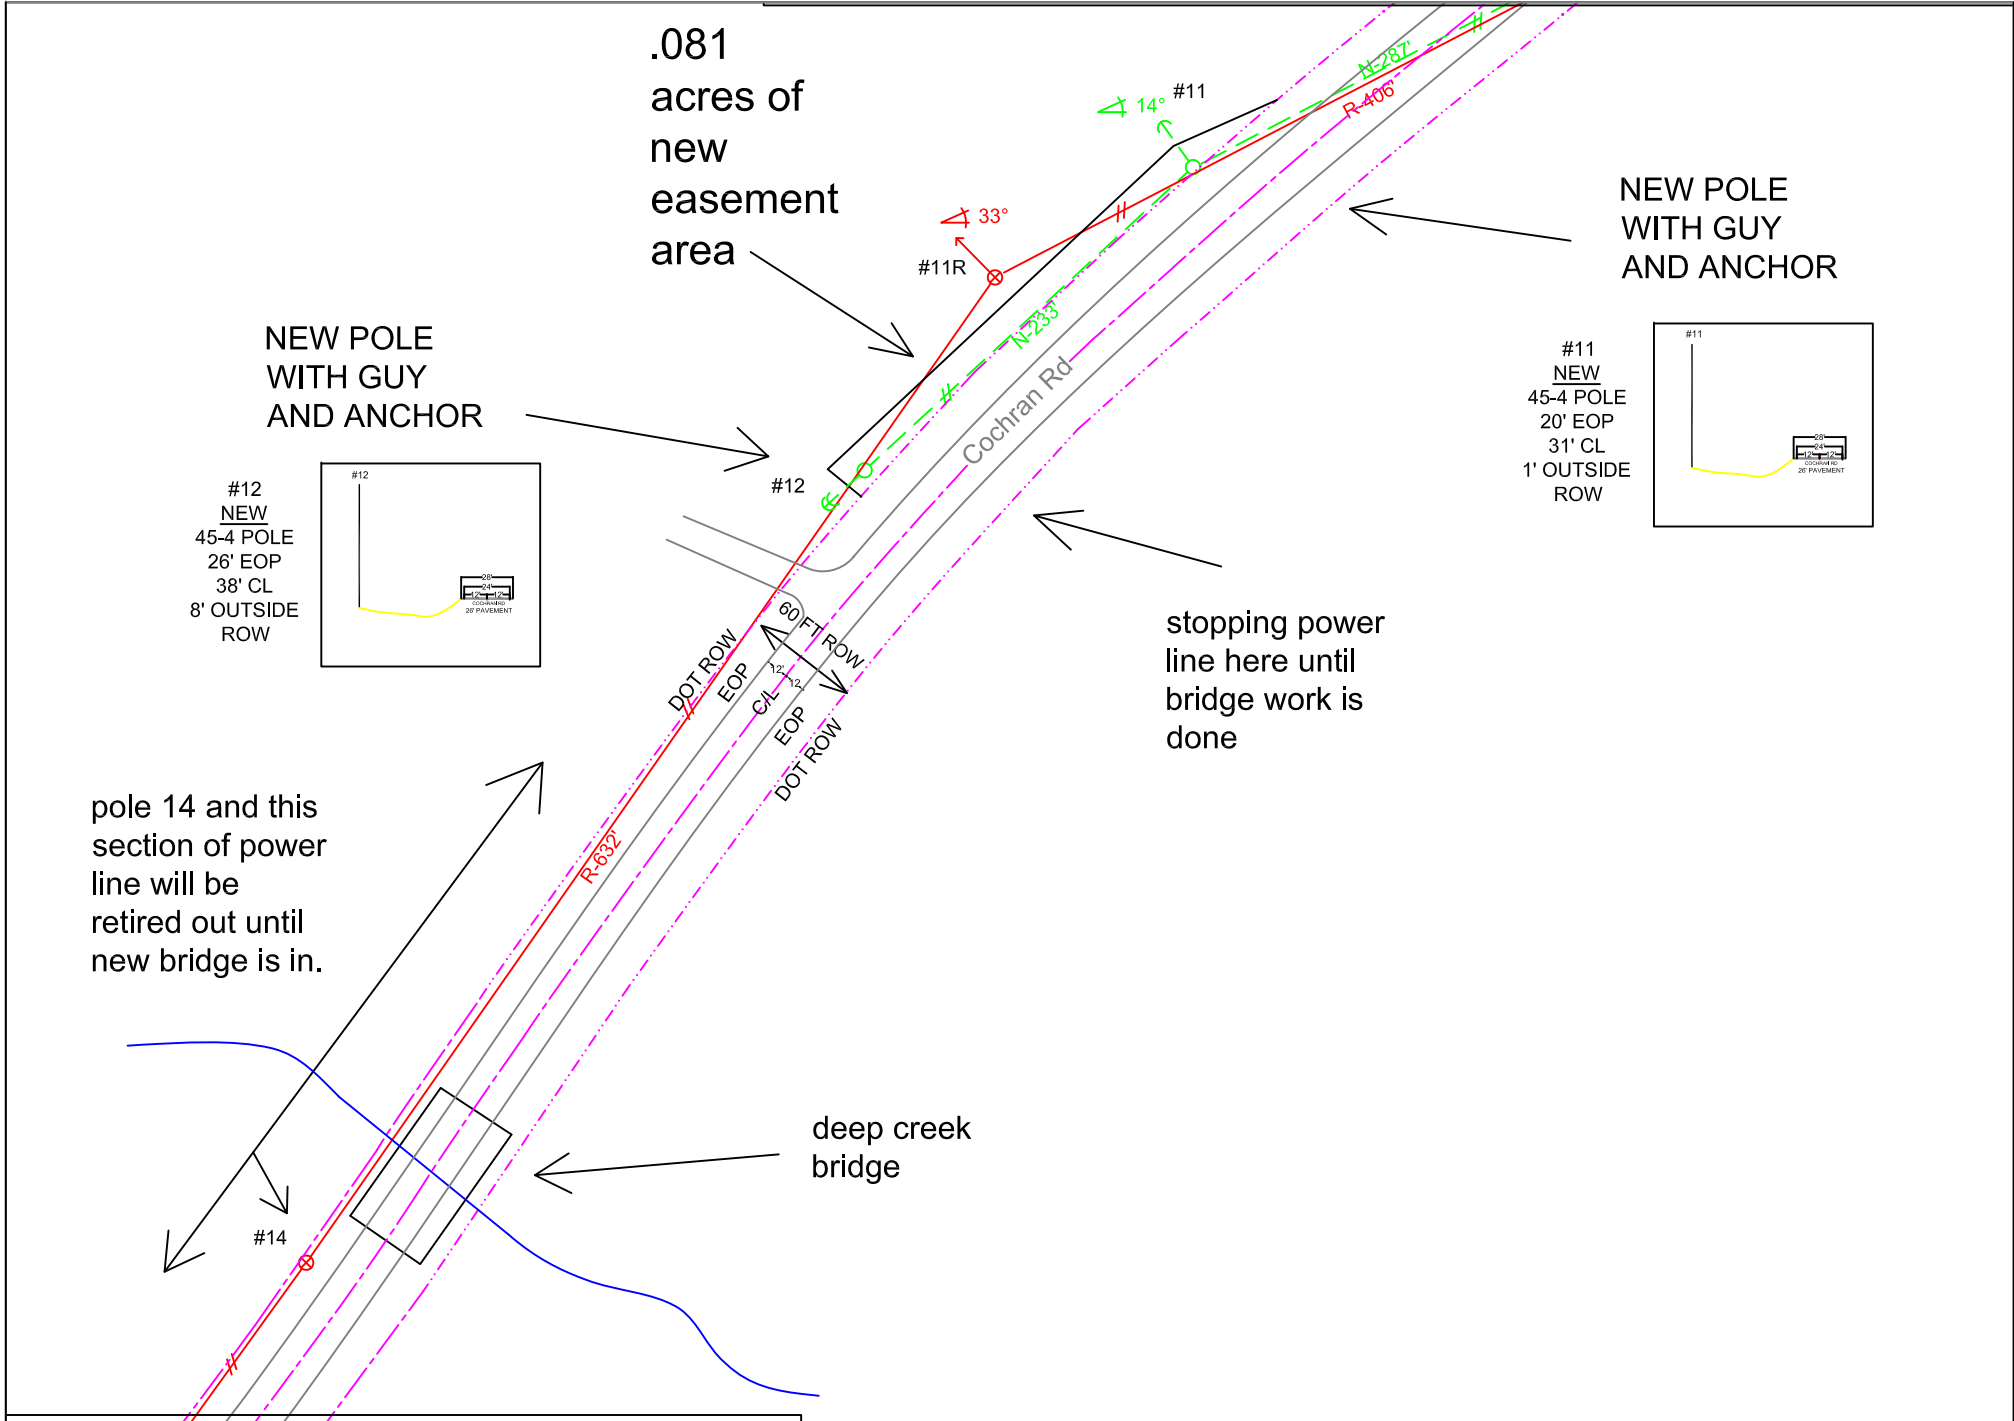


NEW POLE WITH GUY AND ANCHOR

#12
NEW
45-4 POLE
26' EOP
38' CL
8' OUTSIDE ROW

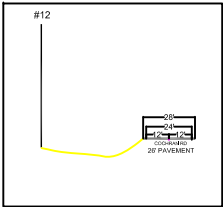

NEW POLE WITH GUY AND ANCHOR

#11
NEW
45-4 POLE
20' EOP
31' CL
1' OUTSIDE ROW

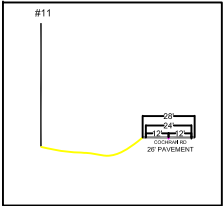

LEGEND

- EXISTING POLE
- REMOVE POLE
- CHANGE OUT POLE
- NEW POLE
- EXISTING ANCHOR
- REMOVAL ANCHOR
- NEW ANCHOR
- OVERHEAD GUY
- SECURITY LIGHT
- FUSE CUTOFF
- DEFLECTION ANGLE
- TRANSFORMER
- EXISTING
- REMOVAL
- NEW/STALE
- TRANSFER
- LA
- RECLOSER

PROJECT NOTES

REVISIONS		
DATE	INITIALS	DESCRIPTION

GREYSTONE
POWER CORPORATION
AN ELECTRIC MEMBERSHIP CORPORATION

PROJECT NAME
Cochran Rd
PROJECT WORK ORDER NUMBER
438393

NORTH


SCALE 1"=100'

STAKING SHEET #


2

of 4


#20
NEW
45-4 POLE
43' EOP
55' CL
25' OUTSIDE
ROW

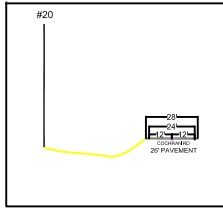

#21
NEW
45-4 POLE
19' EOP
31' CL
1' OUTSIDE
ROW

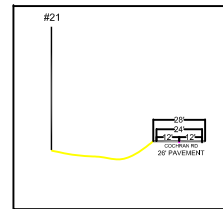

.291
acres of
new
easement
area

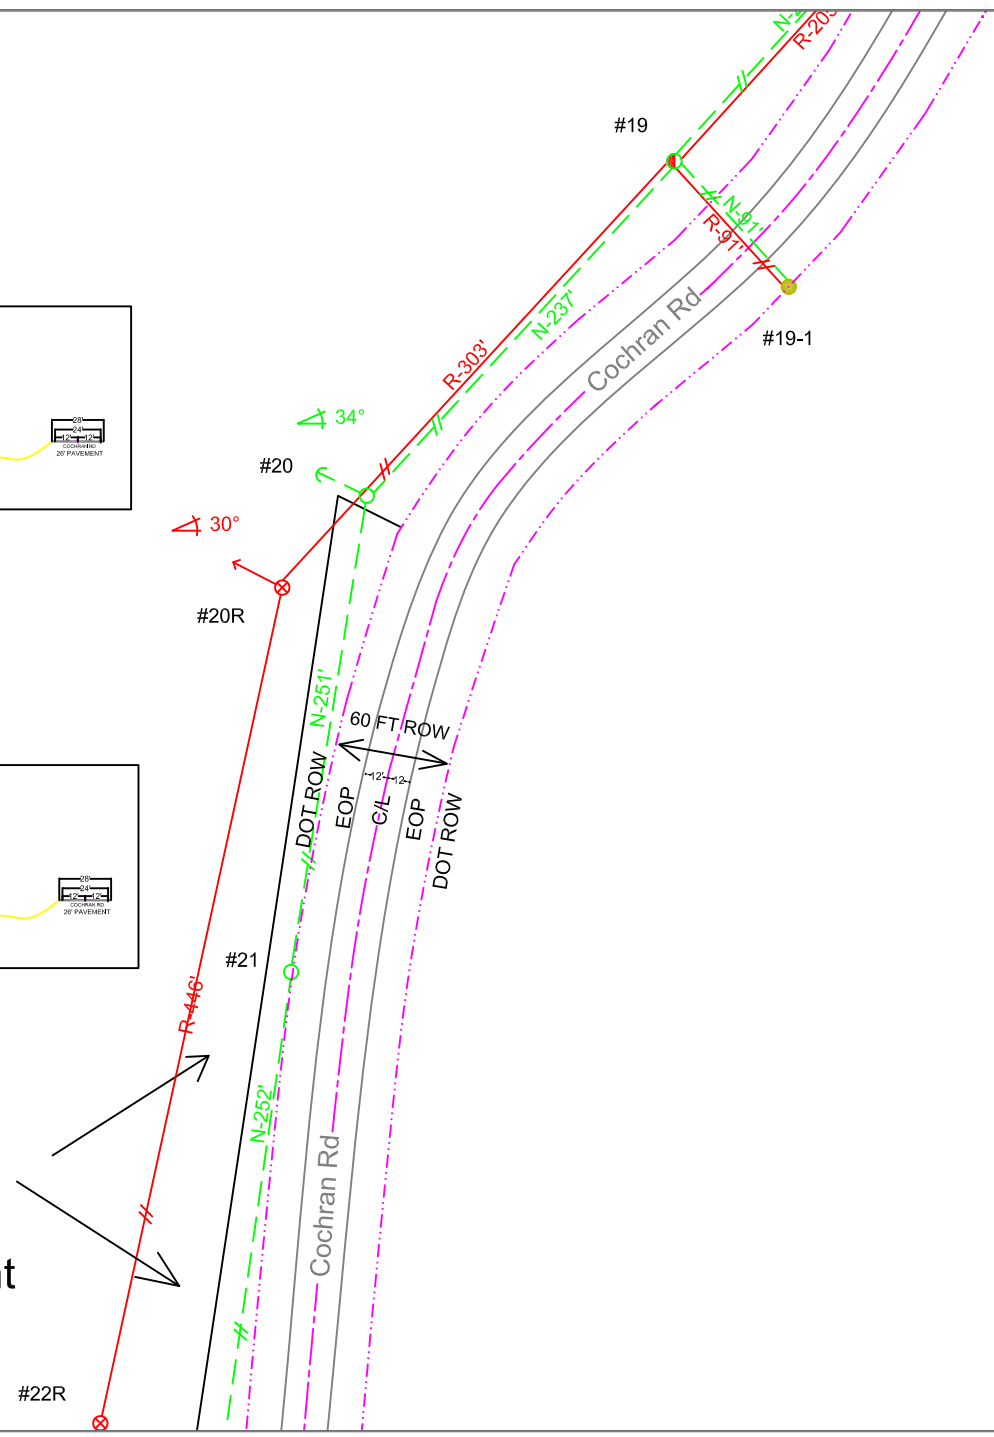

LEGEND

- EXISTING POLE
- REMOVE POLE
- CHANGE OUT POLE
- NEW POLE
- EXISTING ANCHOR
- REMOVAL ANCHOR
- NEW ANCHOR
- OVERHEAD GUY
- SECURITY LIGHT
- FUSE CUTOFF
- LIGHTNING ARRESTOR
- RECLOSER
- EXISTING
- REMOVAL
- NEW/INSTALL
- TRANSFER
- DEFLECTION ANGLE
- TRANSFORMER

PROJECT NOTES



REVISIONS

DATE	INITIALS	DESCRIPTION




PROJECT NAME
Cochran Rd

PROJECT WORK ORDER NUMBER
438393

SCALE 1"=100'


STAKING SHEET # 3 of 4

NORTH

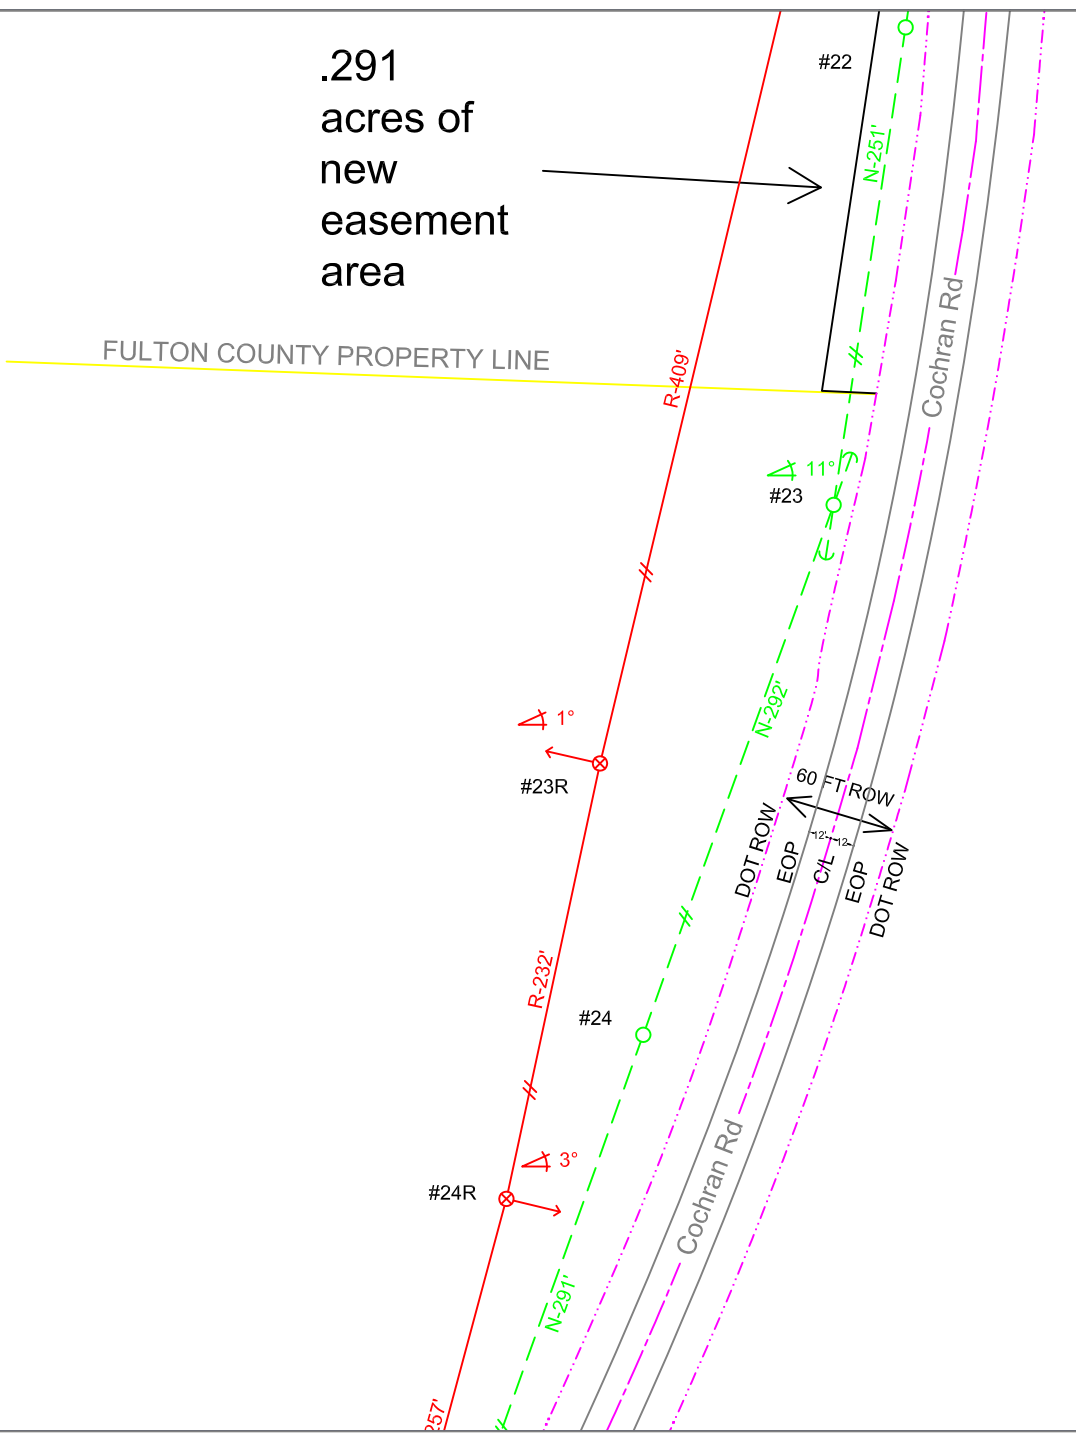


.291
acres of
new
easement
area

#22
NEW
45-4 POLE
29' EOP
41' CL
11' OUTSIDE
ROW

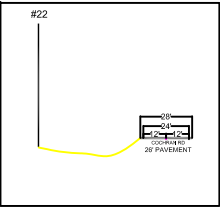

#23
NEW
45-4 POLE
28' EOP
40' CL
10' OUTSIDE
ROW

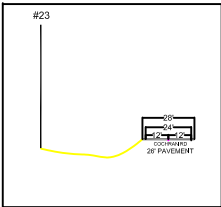

● EXISTING POLE

⊗ REMOVE POLE

● CHANGE OUT POLE

○ NEW POLE

— EXISTING ANCHOR

← REMOVAL ANCHOR

← NEW ANCHOR

—G— OVERHEAD GUY

⊕ SECURITY LIGHT

FUSE CUTOUT

LIGHTNING ARRESTOR

RECLOSER

LEGEND

EXISTING

REMOVE

CHANGE OUT

NEW

TRANSFER

DEFLECTION ANGLE

#

 TRANSFORMER

PROJECT NOTES	



REVISIONS		
DATE	INITIALS	DESCRIPTION



PROJECT NAME

Cochran Rd

PROJECT WORK ORDER NUMBER

438393

NORTH

SCALE 1"=100'

STAKING SHEET #

4

of 4