


X No

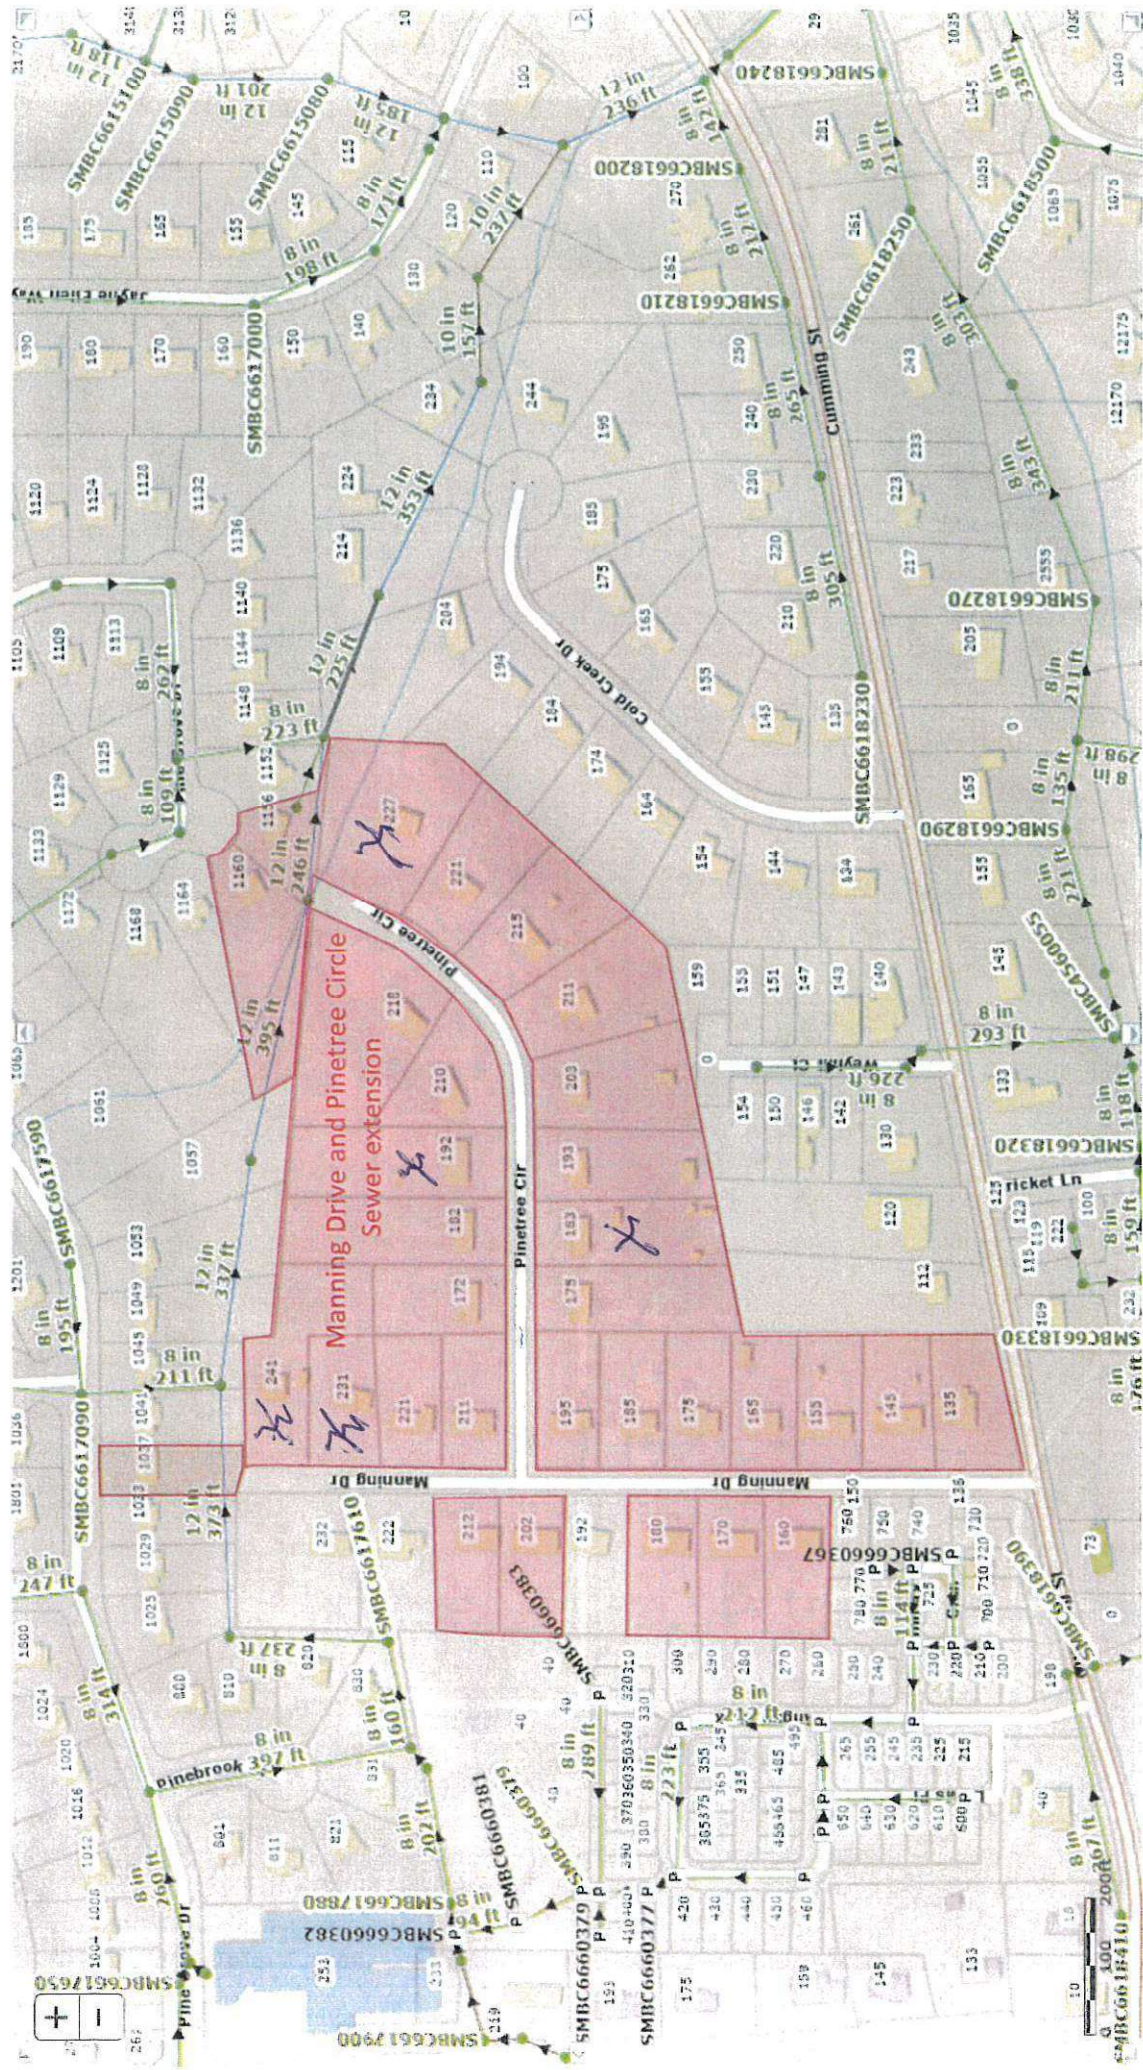

Manning Drive and Pinetree Circle
Sewer extension

SMBC6617650
+
-

SMBC6618410
0 100 200 ft