


1 INCH = 30 FEET

# PSI PATRIOT SURVEYING & INFRASTRUCTURE


PATRIOT SURVEYING & INFRASTRUCTURE, PLLC.  
 205 CREEKSTONE RIDGE WOODSTOCK, GA 30188  
 TEL: 1-800-270-4229 FIRM # LSF0014234

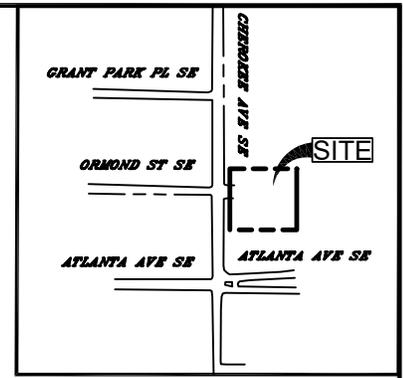

VICINITY MAP (NOT TO SCALE)



N/F  
**CITY OF ATLANTA**  
 PID: 14 0043 LL0019

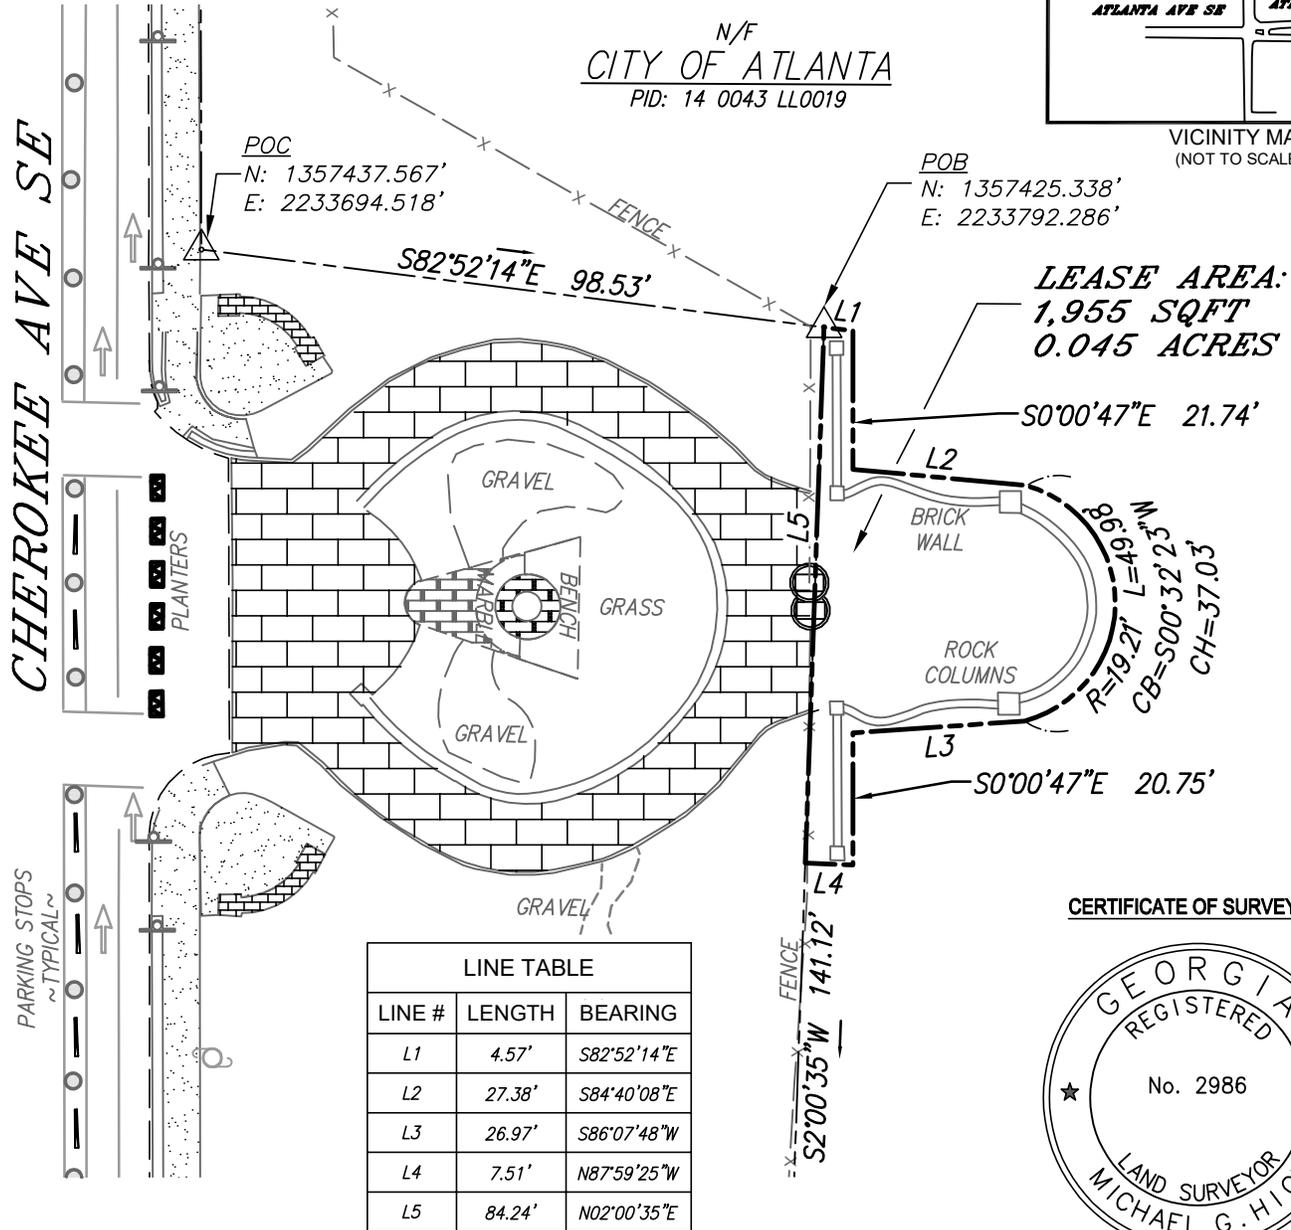

**LEASE AREA:**  
 1,955 SQFT  
 0.045 ACRES

LINE TABLE		
LINE #	LENGTH	BEARING
L1	4.57'	S82°52'14\"E
L2	27.38'	S84°40'08\"E
L3	26.97'	S86°07'48\"W
L4	7.51'	N87°59'25\"W
L5	84.24'	N02°00'35\"E

**CERTIFICATE OF SURVEYOR**



THIS PLAT IS NOT VALID UNLESS IT CONTAINS THE ORIGINAL SIGNATURE, IN BLUE INK, OF THE REGISTRANT ACROSS THE REGISTRANTS SEAL.

OWNER'S SIGNATURE \_\_\_\_\_ DATE \_\_\_\_\_

**NOTE:**

THE SOLE PURPOSE OF THIS EASEMENT EXHIBIT IS TO SHOW THE LOCATION OF THE PROPOSED EASEMENTS (PERMANENT, CONSTRUCTION AND/OR TEMPORARY) AS THEY CROSS THE SUBJECT PROPERTY SHOWN HEREON. THIS EASEMENT EXHIBIT IS INTENDED TO DEPICT THE LEGAL DESCRIPTION(S) OF THE EASEMENT(S) DESCRIBED ABOVE AND IS NOT INTENDED IN AND OF ITSELF TO TRANSFER PROPERTY FROM ONE PARTY TO ANOTHER IN ANY WAY EXCEPT WHEN ATTACHED TO ANOTHER EASEMENT DOCUMENT WHICH DESCRIBES THE PURPOSES OF SUCH EASEMENT AND IS PREPARED FOR SUCH PUBLIC RECORDATION. THE PROPERTY LINES SHOWN HEREON ARE DEPICTED USING FIELD EVIDENCE OF IRON PINS AND MONUMENTS FOUND AND RECORD EVIDENCE OF DEEDS, PLATS AND TAX MAPS FOUND IN THE OFFICIAL PUBLIC RECORDS OF THE COUNTY.

**LEGEND:**

- METAL FENCE — — — — —
- ADJOINER PROPERTY BOUNDARY LINE — — — — —
- PAINT STRIPING — — — — —
- EXISTING EASEMENT LINE — — — — —
- PID — PARCEL IDENTIFIER
- POC — POINT OF COMMENCEMENT
- POB — POINT OF BEGINNING
- △ — COMPUTED POINT
- ⊙ — GATE POST
- ⊕ — UTILITY POLE
- ⊙ — SINGLE POST SIGN

EXHIBIT FOR			DATE: 06-19-2025
GRANT PARK CONSERVANCY			SCALE: 1" = 30'
ACROSS THE LANDS OF			DRAWN BY: TJS
CITY OF ATLANTA			APPROVED BY: MGH
0	ISSUED FOR REVIEW	06/19/25	SHEET 1 OF 1
NO.	REVISION	DATE	

PID: 14 0043 LL0019 LAND LOT 43, DISTRICT 14, FULTON COUNTY, GEORGIA