
ACKNOWLEDGEMENT OF ACCESS CONTROL

County: Fulton

Project No.: <u>I-285 / I-20 West Interchange Improvements</u>

Parcel No.:	<u>7A</u>	
Owners:	Fulton County, a Political Subdi	vision of the State of Georgia
I, the above named, do hereby certify that I am aware that certain access rights are being acquired as part of the acquisition of Subject parcel.		
A representative of the Department of Transportation has explained in detail the location of the access rights being acquired to the degree that I am fully aware of the location of the access control and understand exactly the access, if any, which my remaining land will have after the execution of the deed for Subject parcel.		
		FULTON COUNTY, a political subdivision of the State of Georgia
		By:
		By: Robert L. Pitts, Chairman
		Fulton County Board of Commissioners
		Attest:
APPROVED AS	S TO FORM	Tonya R. Grier Clerk to the Commission
Y. Soo Jo, County Attorney		



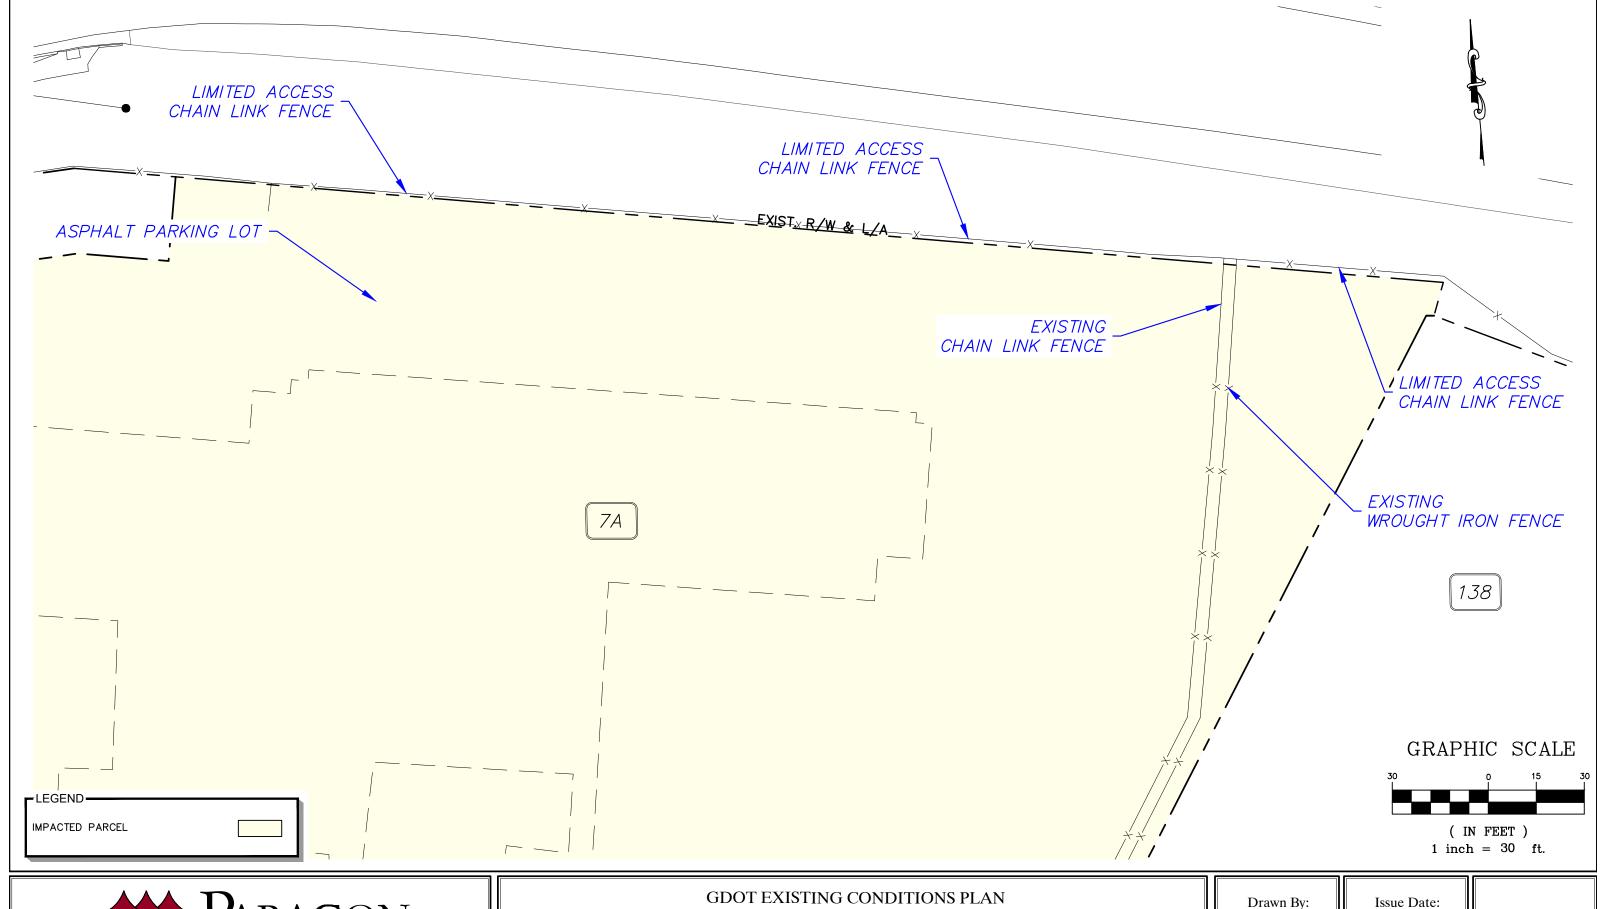

FULTON COUNTY


GDOT PROJECT (0013918), PARCEL 7A FULTON COUNTY, GEORGIA Drawn By: JBG/KLB

n By: IS

Checked By: BKU

SEPT 2024

Project No. PCG3202-23068 3

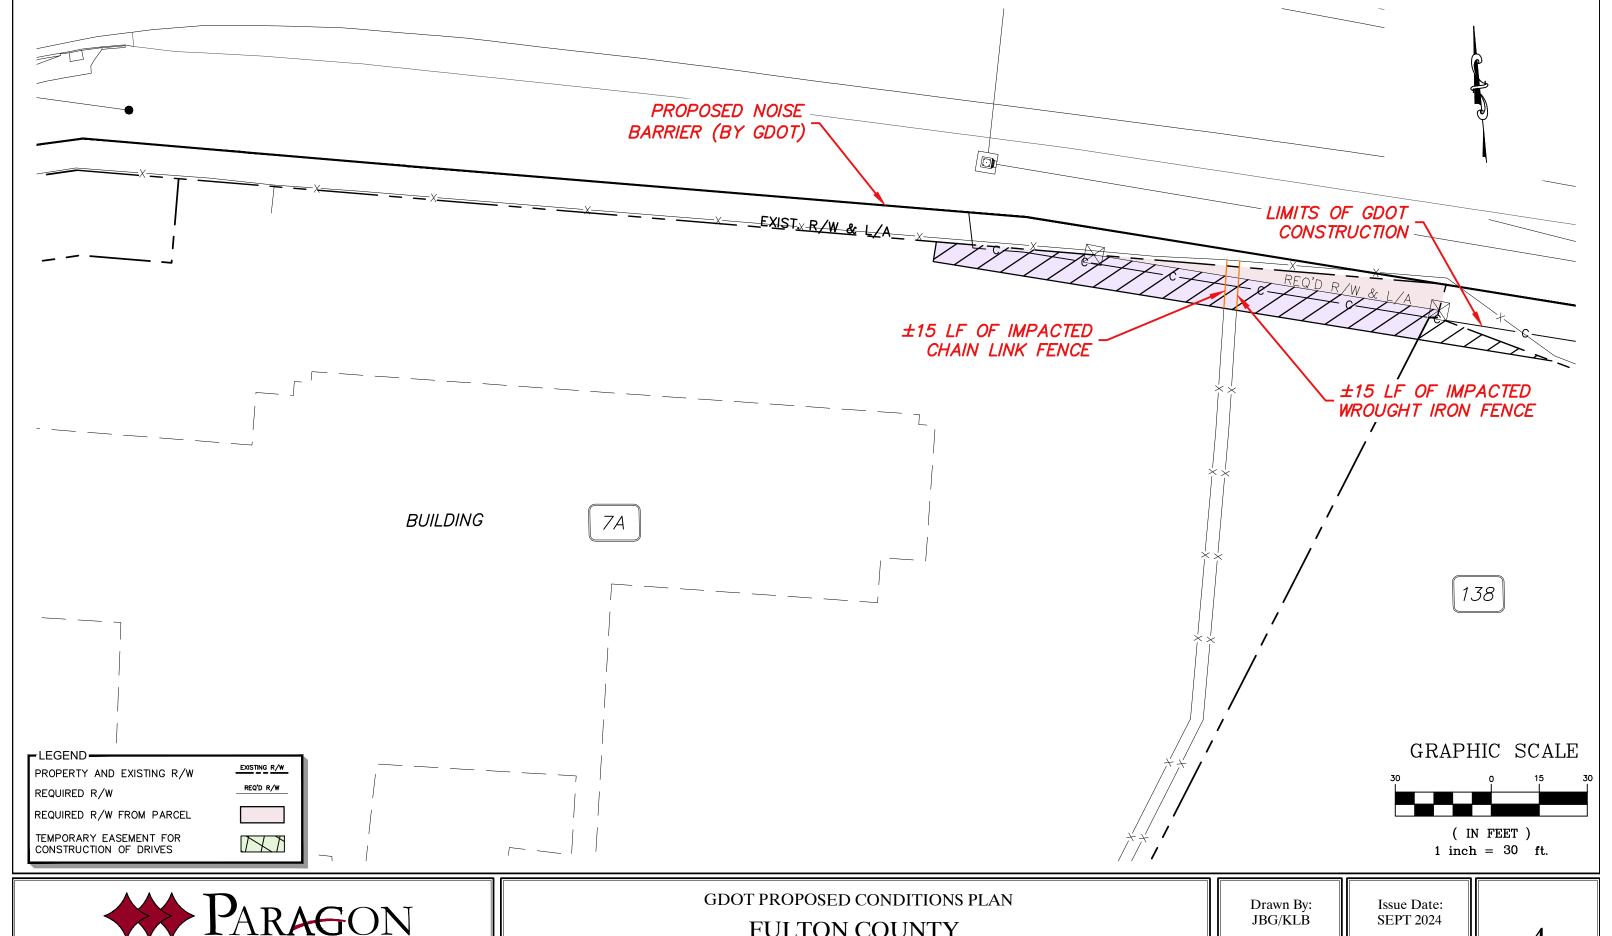




FULTON COUNTY

GDOT PROJECT (0013918), PARCEL 7A FULTON COUNTY, GEORGIA

Checked By: BKU

Project No. PCG3202-23068

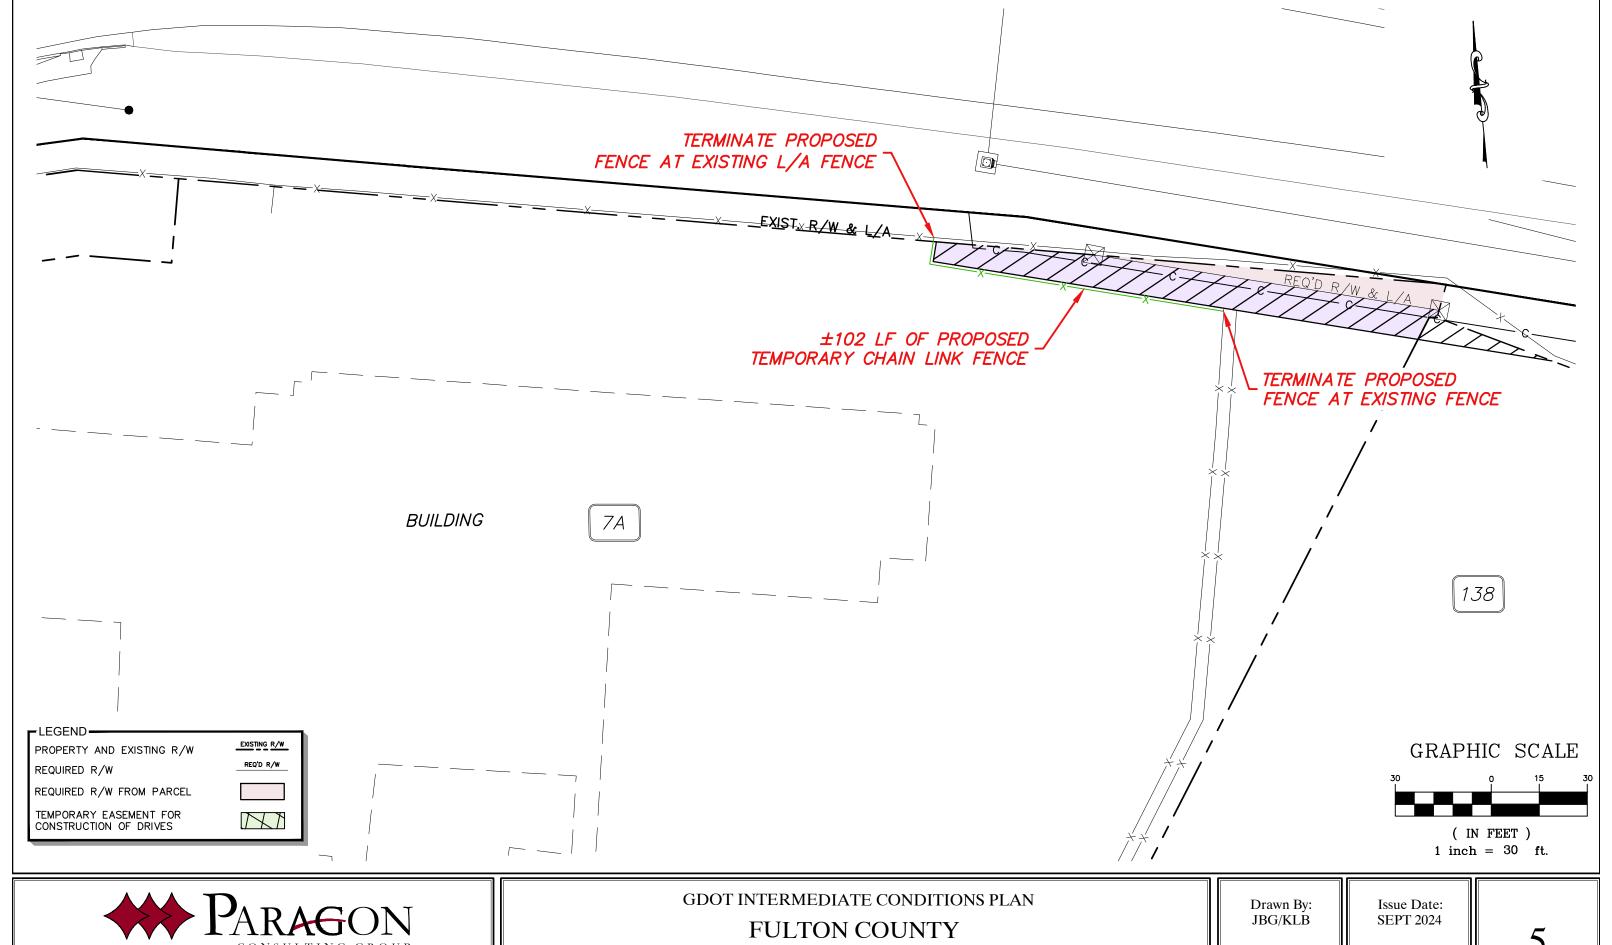




350 airport road griffin, georgia 30224 phone (770) 412-7700 fax (770) 412-7744

GDOT PROJECT (0013918), PARCEL 7A FULTON COUNTY, GEORGIA

Checked By: BKU

Project No. PCG3202-23068

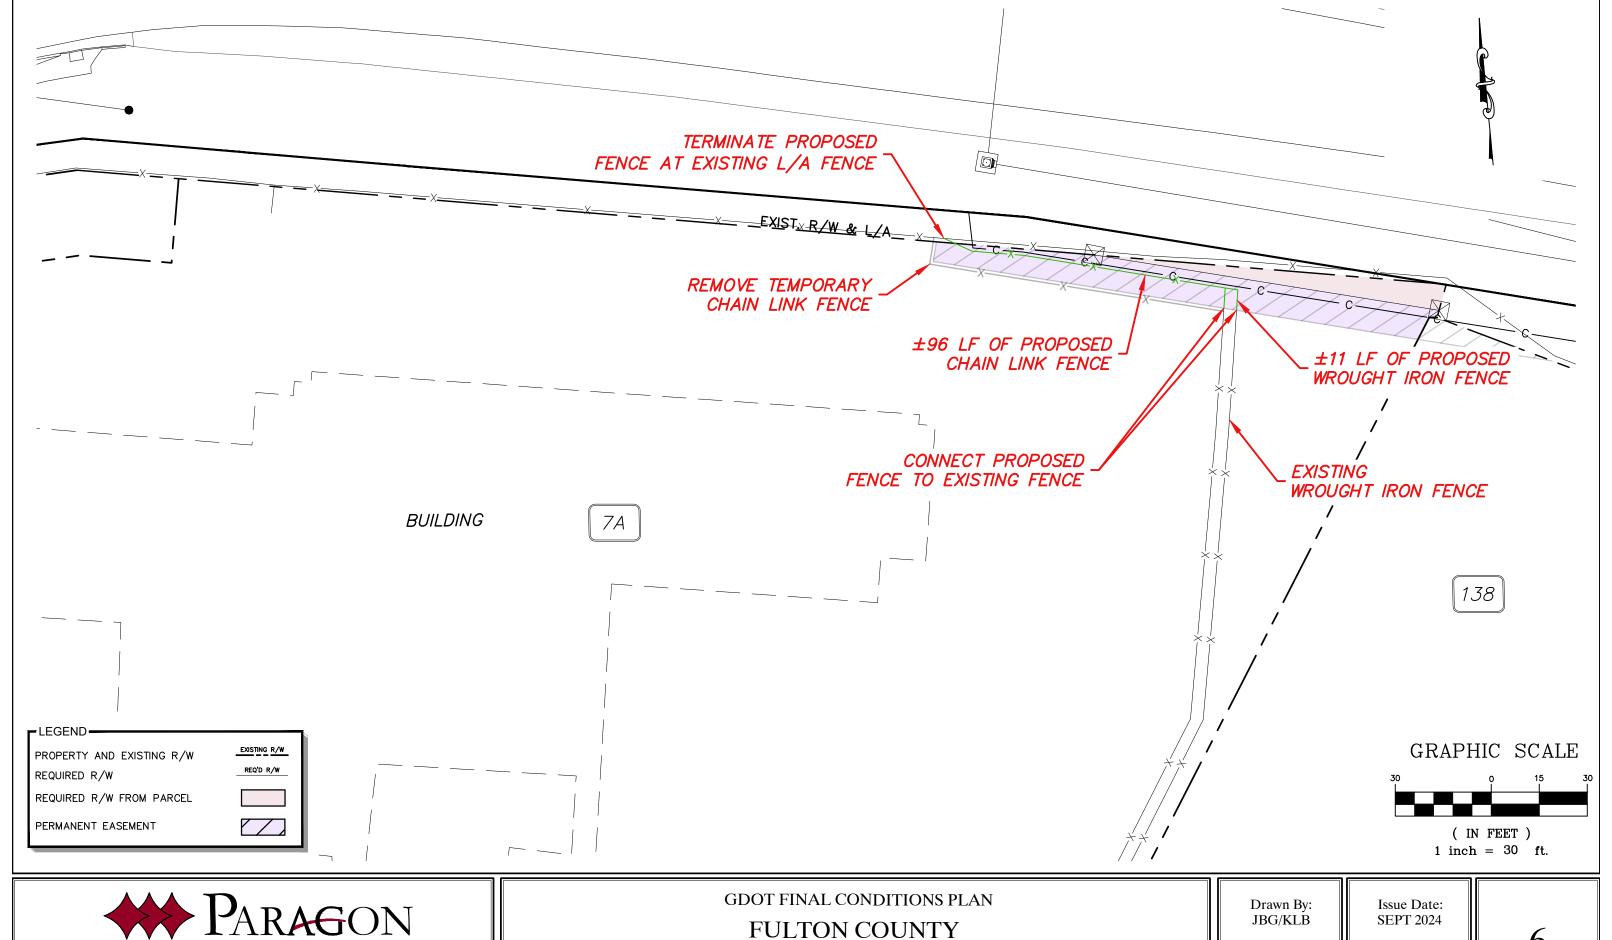



350 airport road griffin, georgia 30224 phone (770) 412-7700 fax (770) 412-7744

GDOT PROJECT (0013918), PARCEL 7A FULTON COUNTY, GEORGIA

Checked By:

BKU

Project No. PCG3202-23068

6