


Initial _____

EXHIBIT "A"

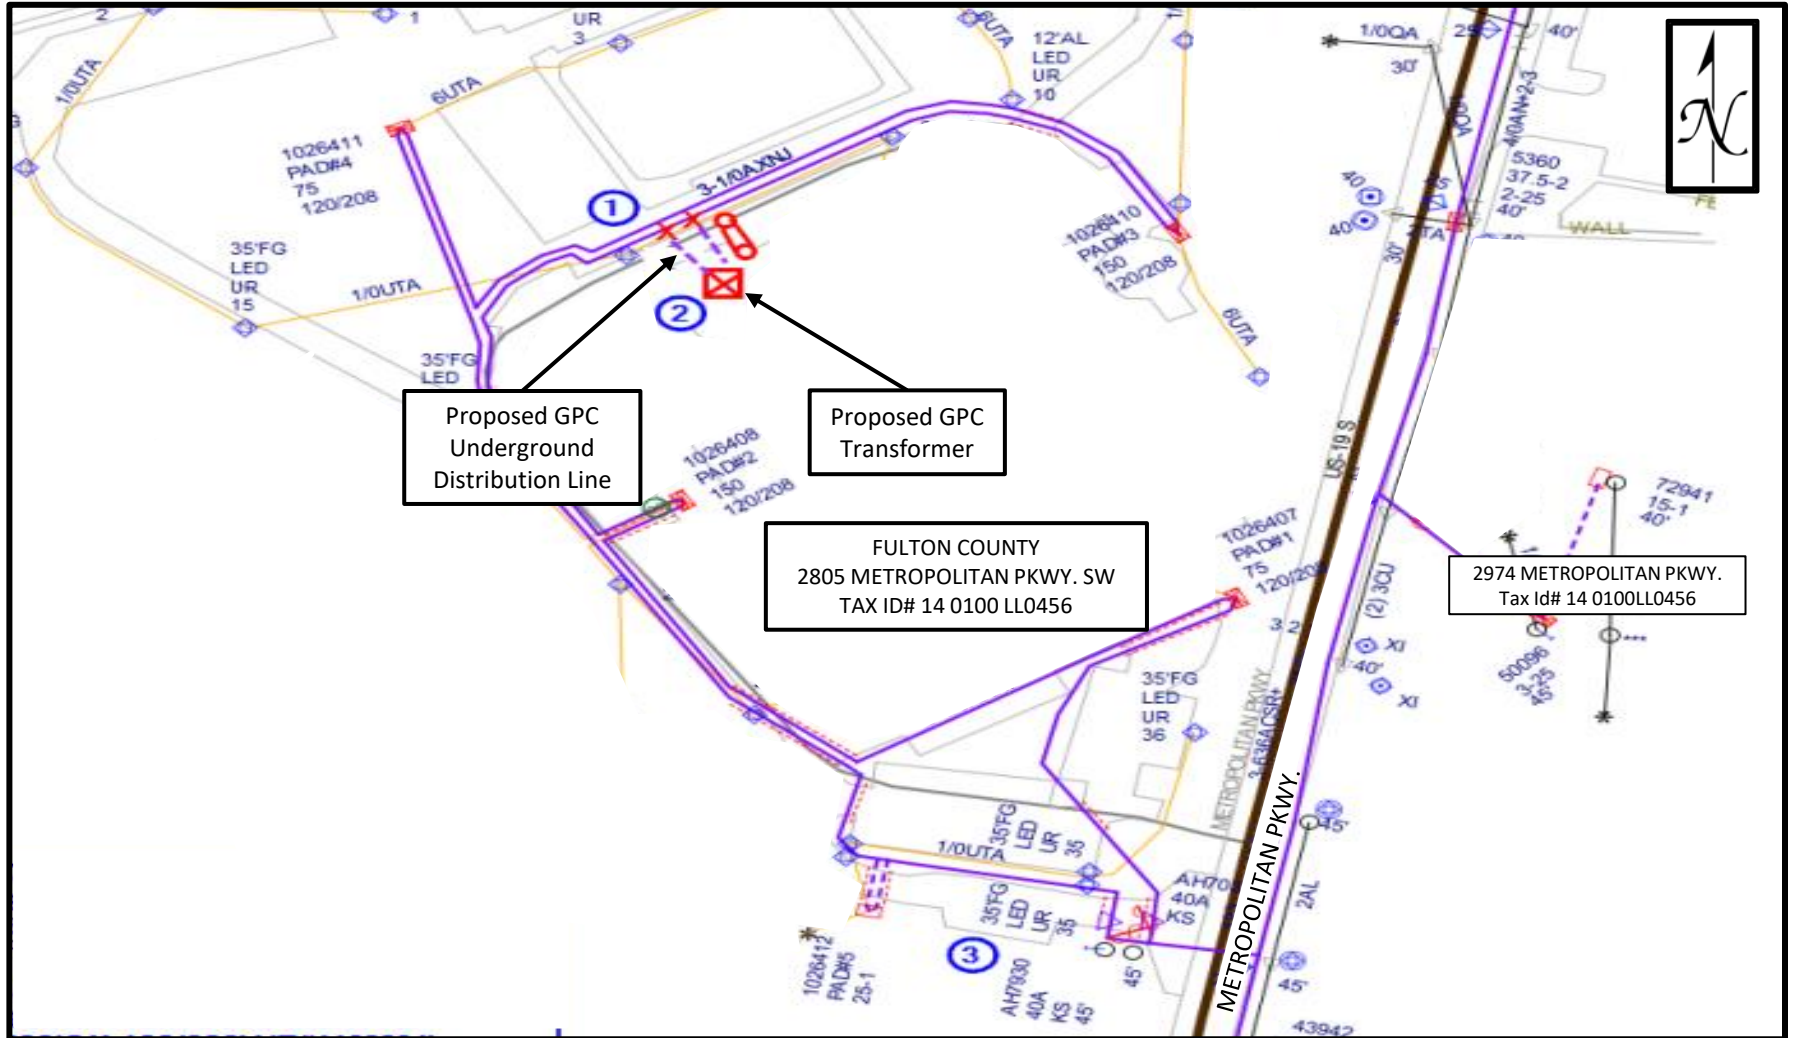

Proposed GPC
Underground
Distribution Line

Proposed GPC
Transformer

FULTON COUNTY
2805 METROPOLITAN PKWY. SW
TAX ID# 14 0100 LL0456

2974 METROPOLITAN PKWY.
Tax Id# 14 0100LL0456